


THIS LAYOUT HAS BEEN PREPARED WITHOUT THE BENEFIT OF A FULL UNDERGROUND AND OVERGROUND SERVICES SURVEY AND MAY BE SUBJECT TO CHANGE IF SERVICES ARE FOUND SUBSEQUENTLY. IF FULL ACCESS TO ALL BOUNDARIES WAS NOT POSSIBLE, FINAL DIMENSIONS TO BOUNDARIES & LEVELS WILL BE SUBJECT TO FURTHER CONFIRMATION

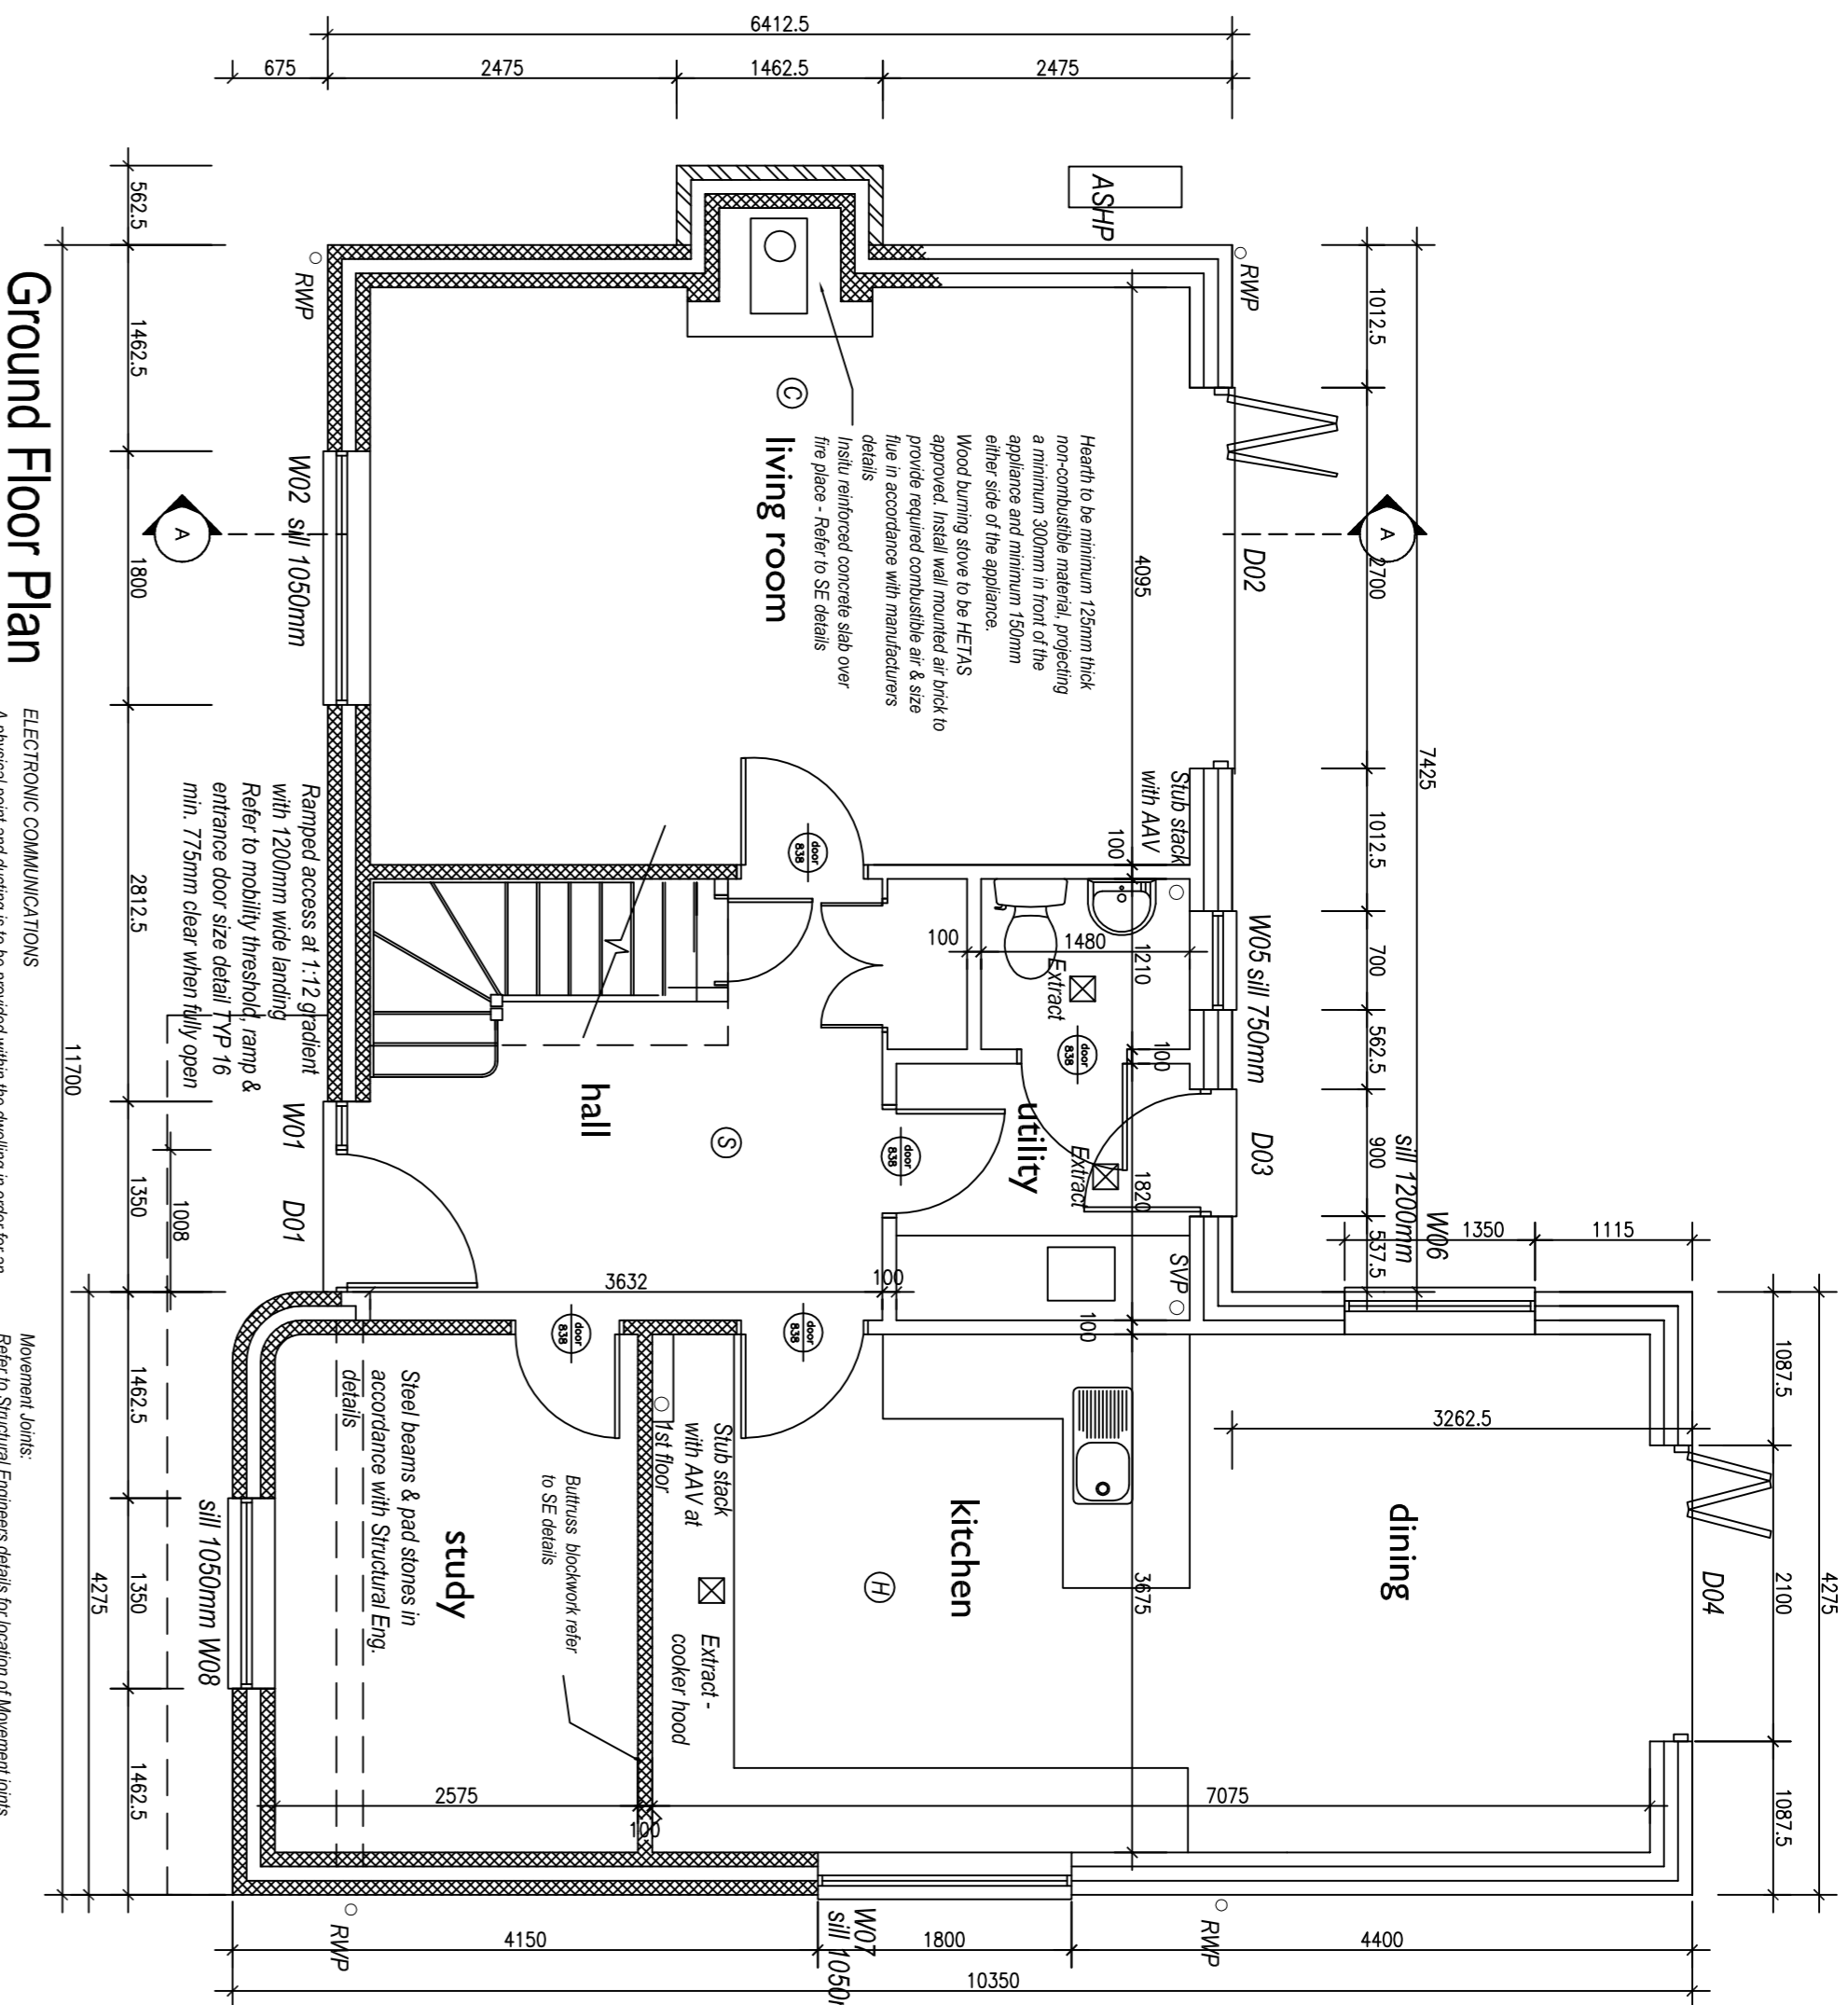

ELECTRONIC COMMUNICATIONS

Ground Floor Plan

PLOT 3 - 1:50


Mains operated, interlinked alarms
(with battery back up) all to BS5446

(S) = Smoke detector
 (H) = Heat detector
 (C) = Carbon monoxide detector


HTS-100 (Keystone) - Thermal Inlets

39.75




--	--

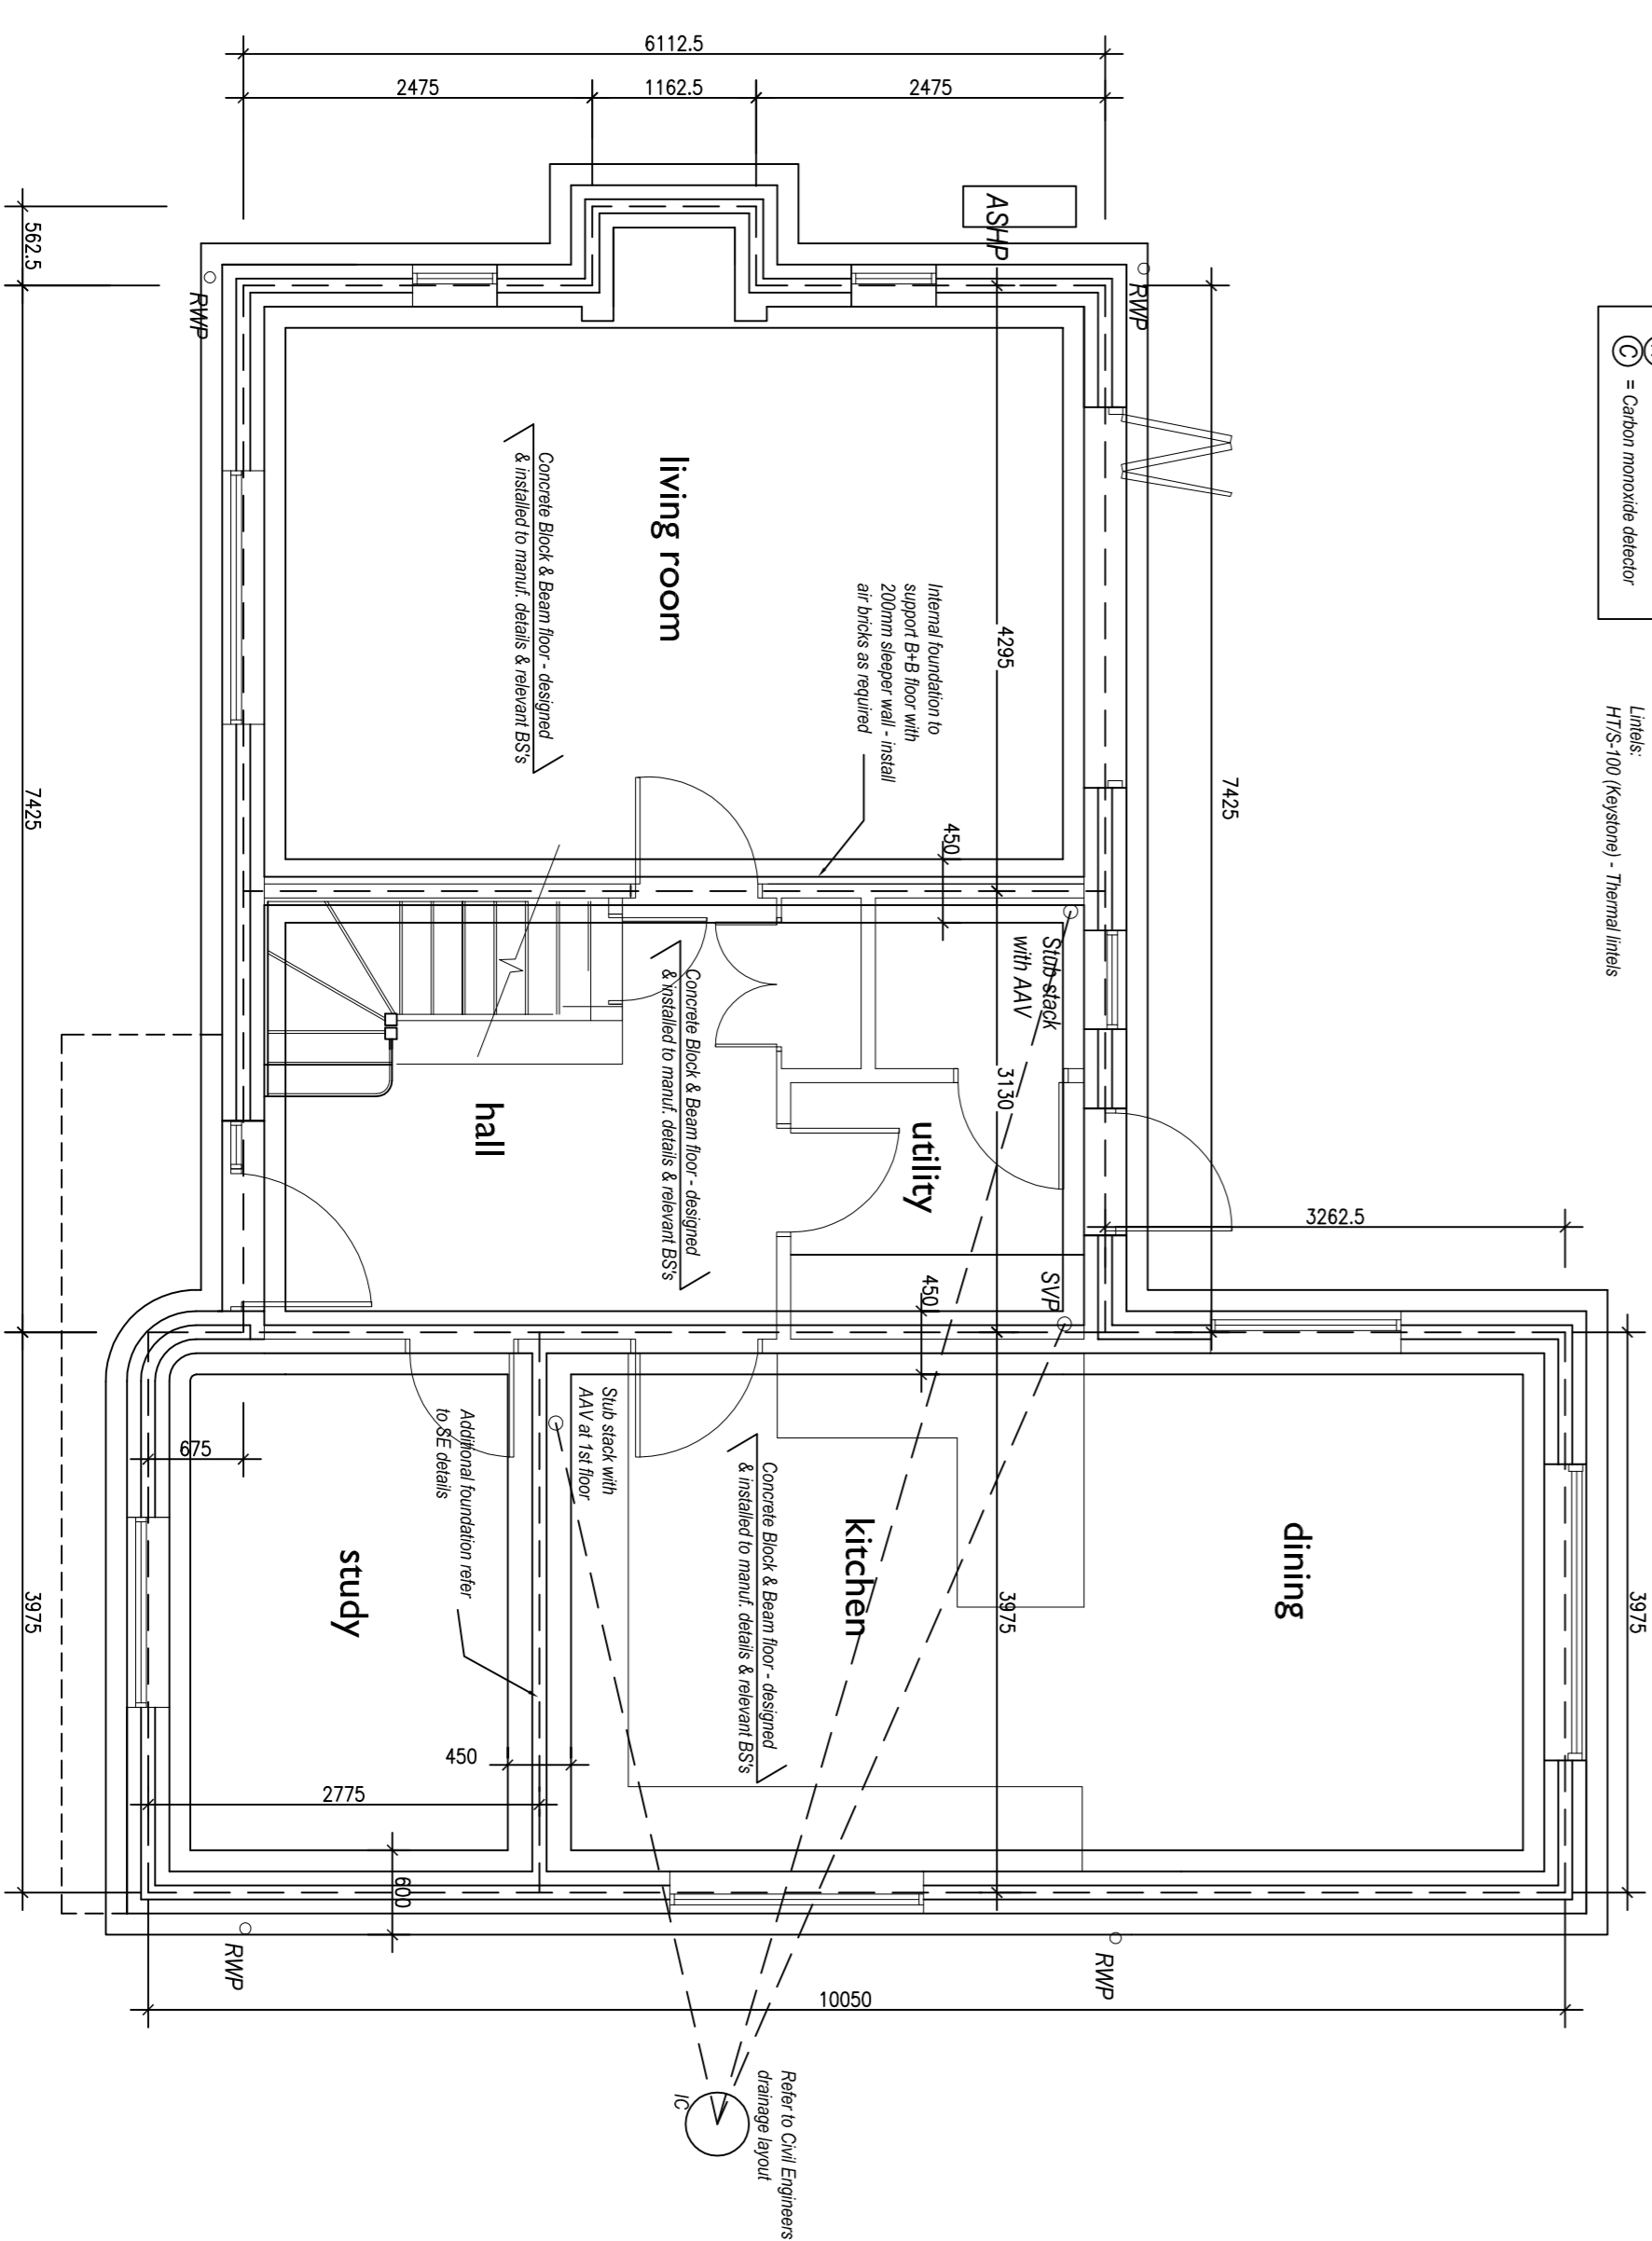

Foundation Plan

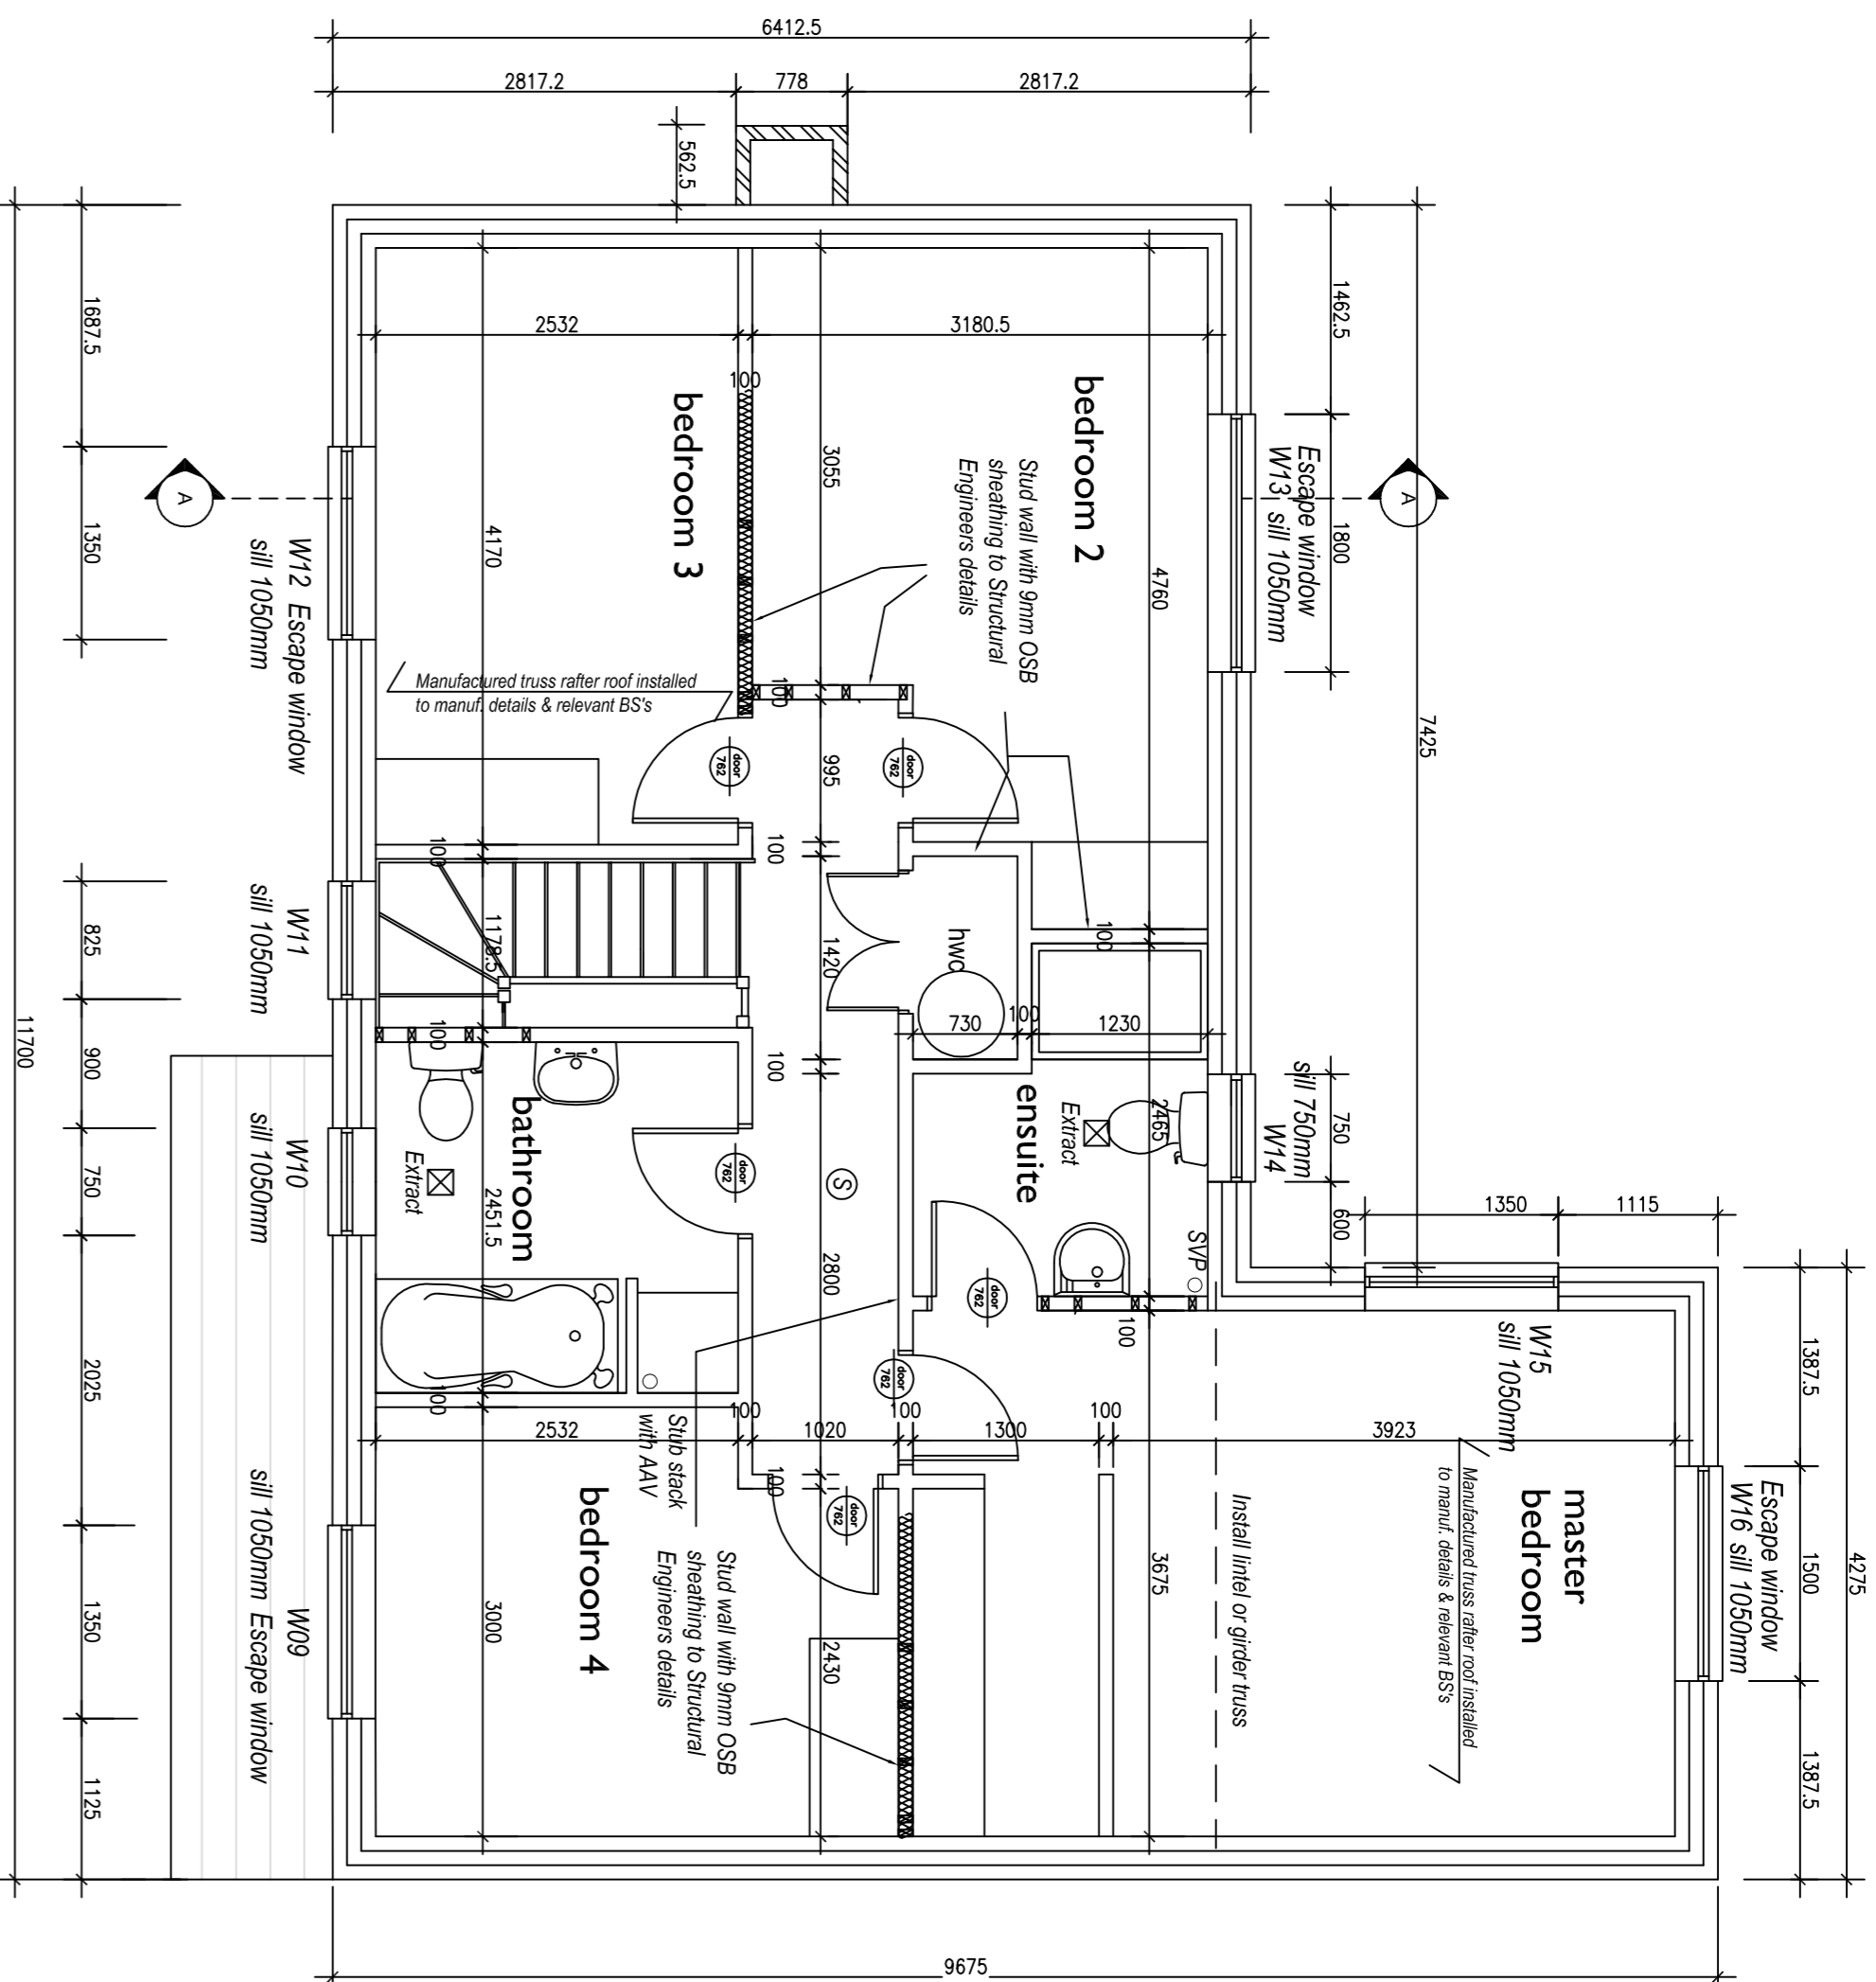

First Floor Plan

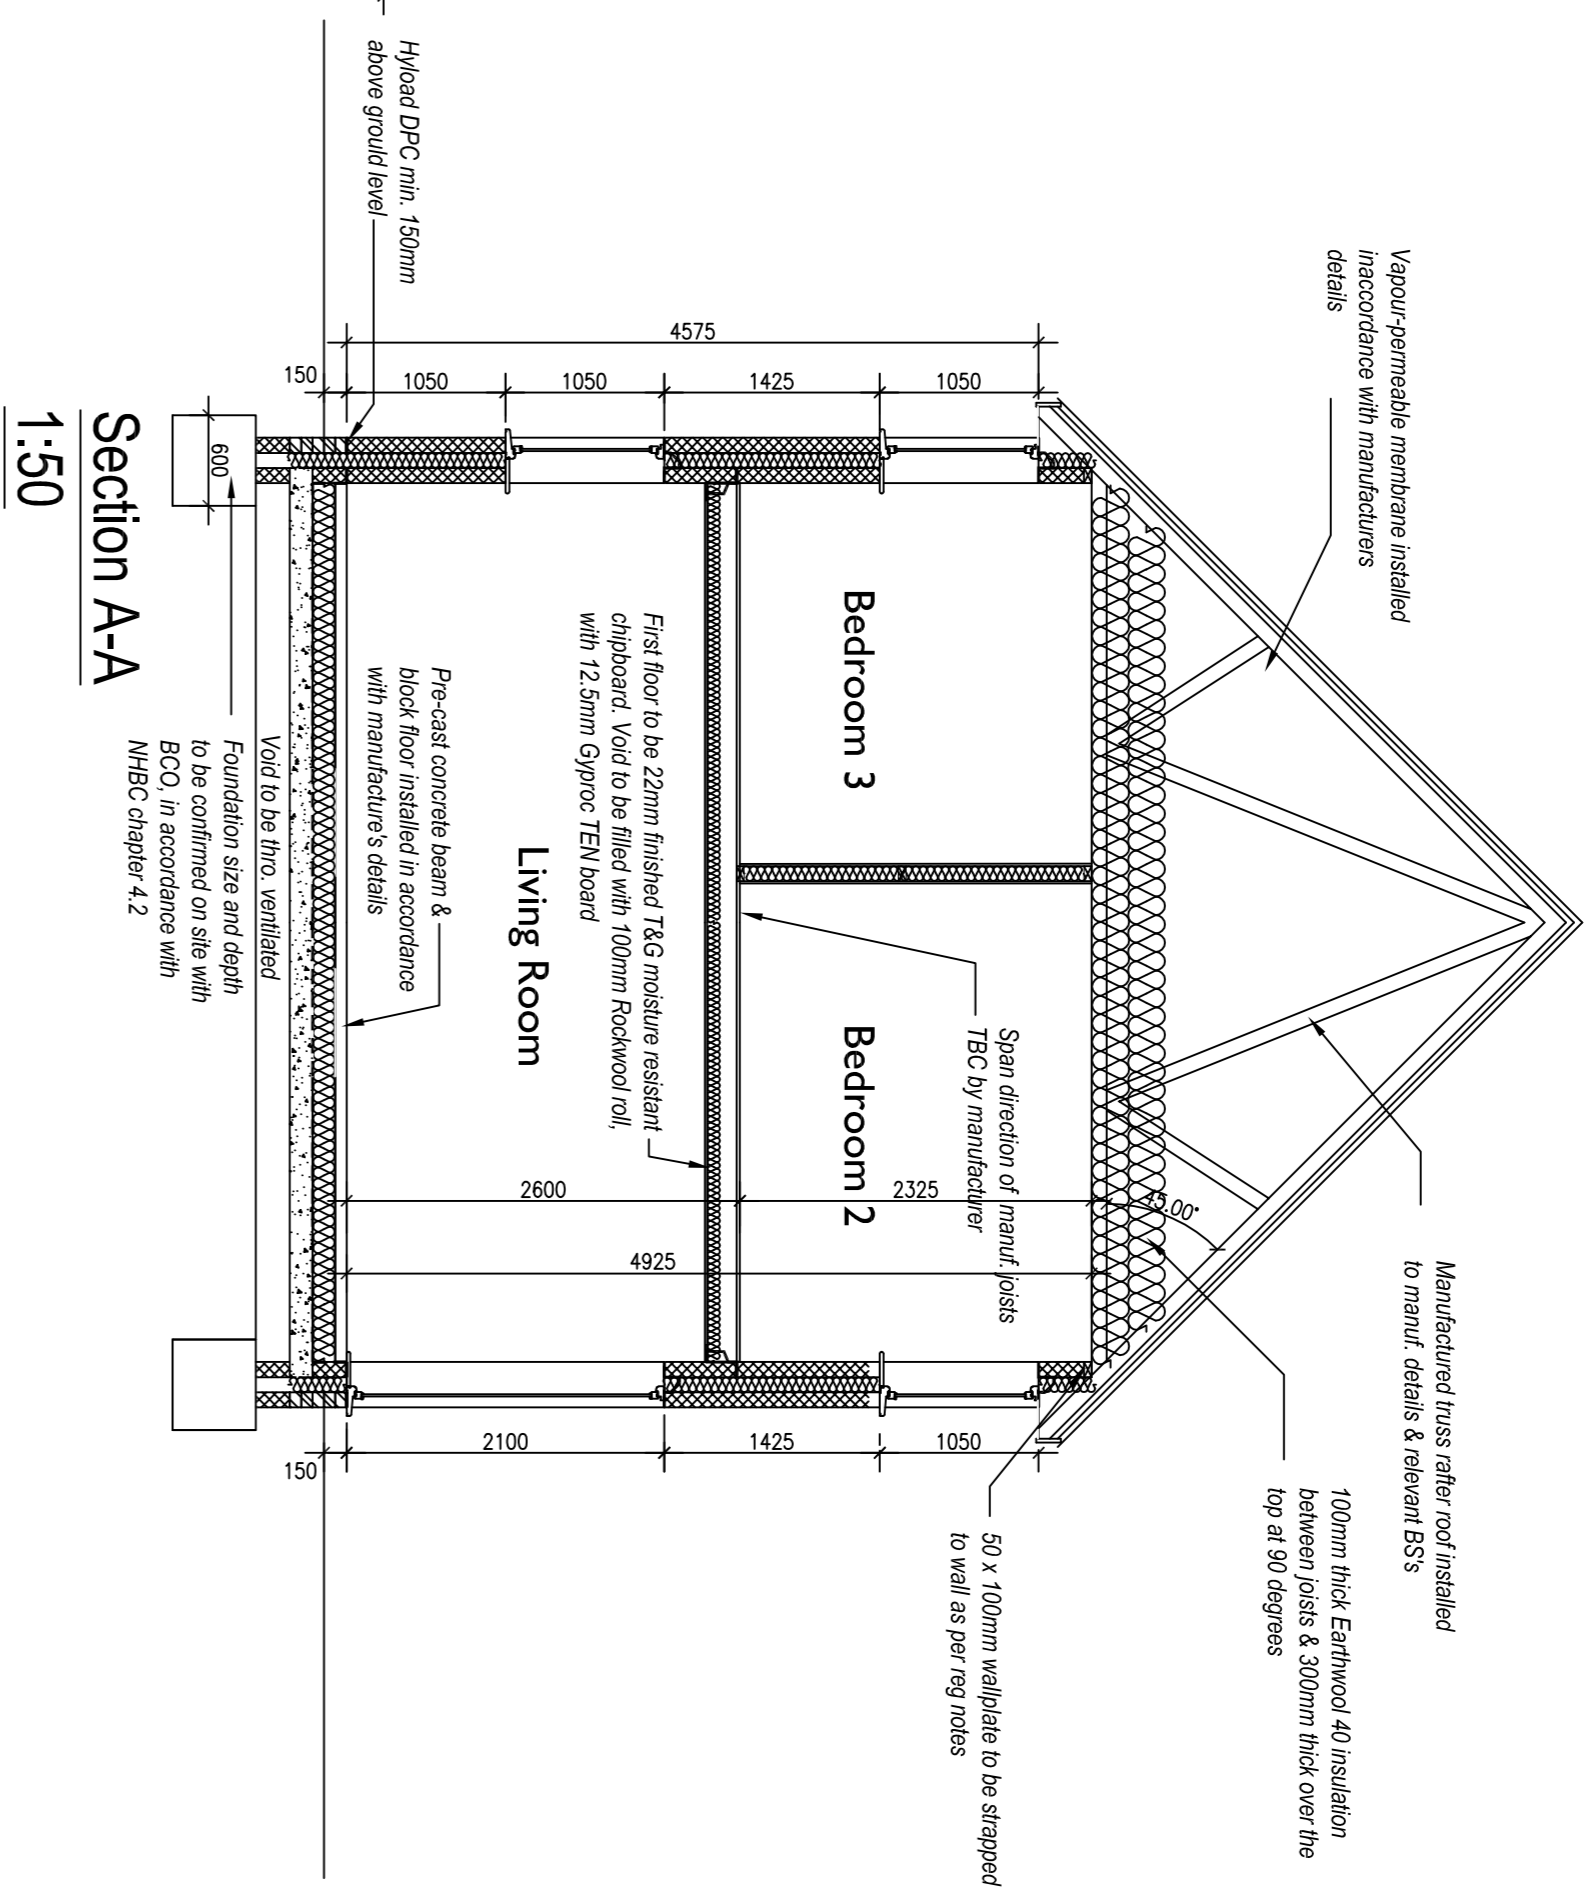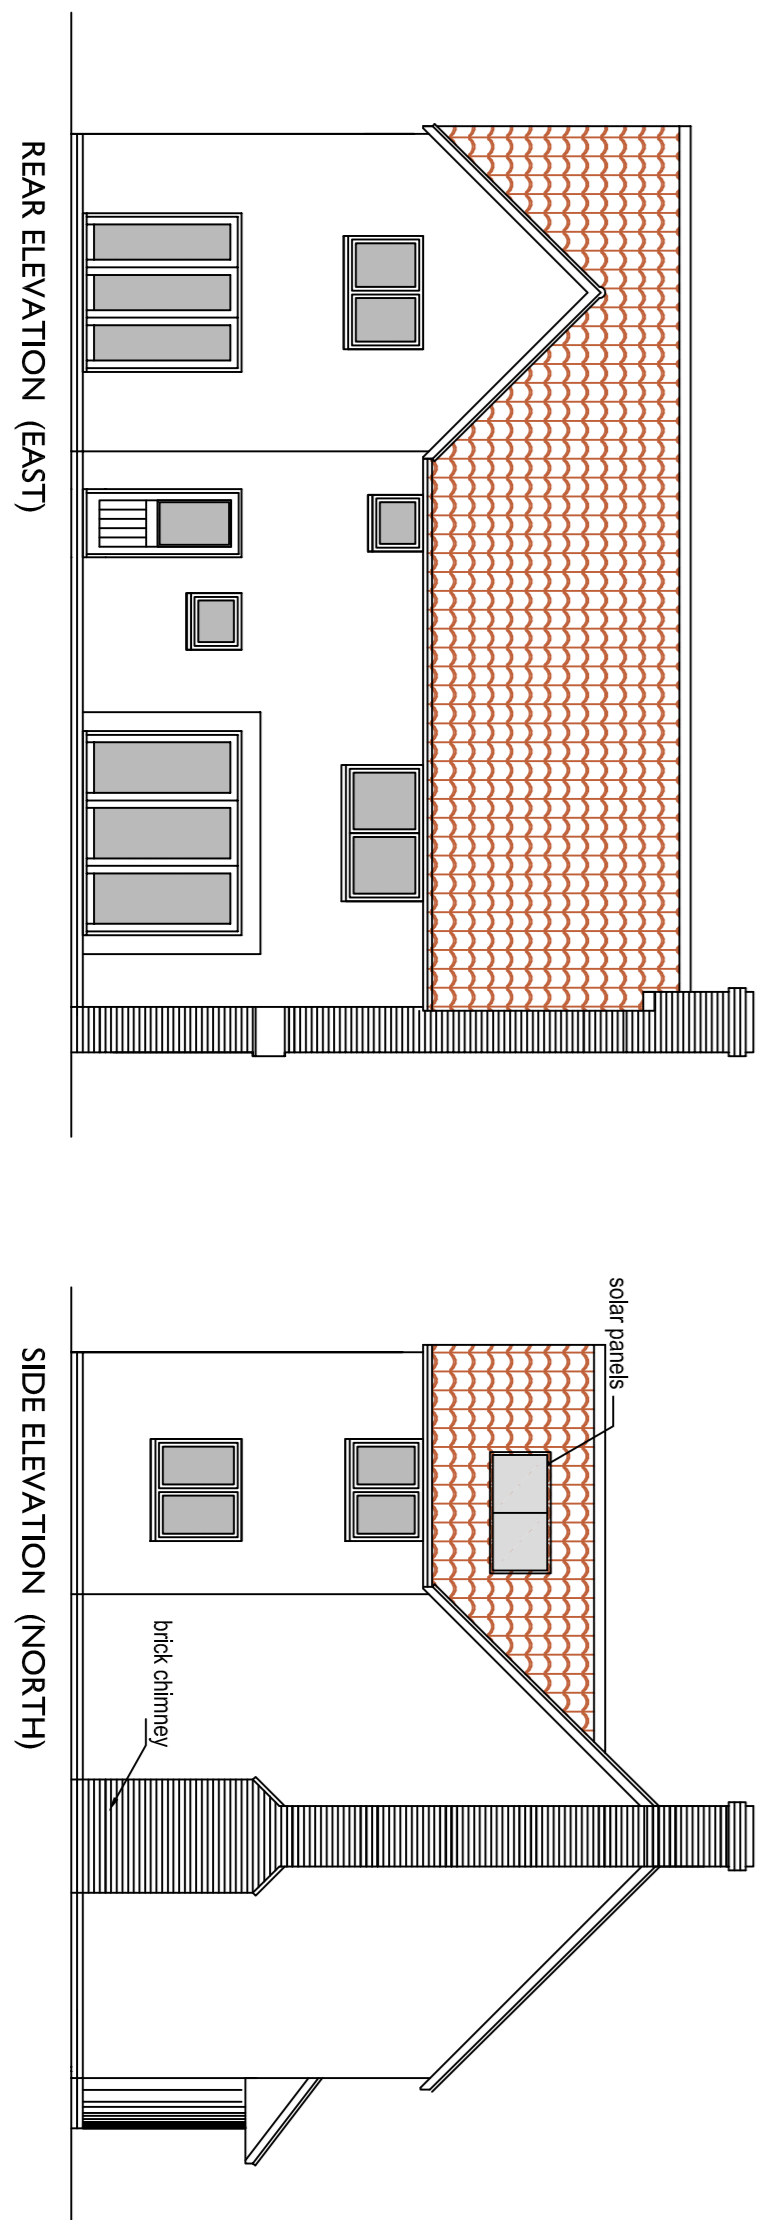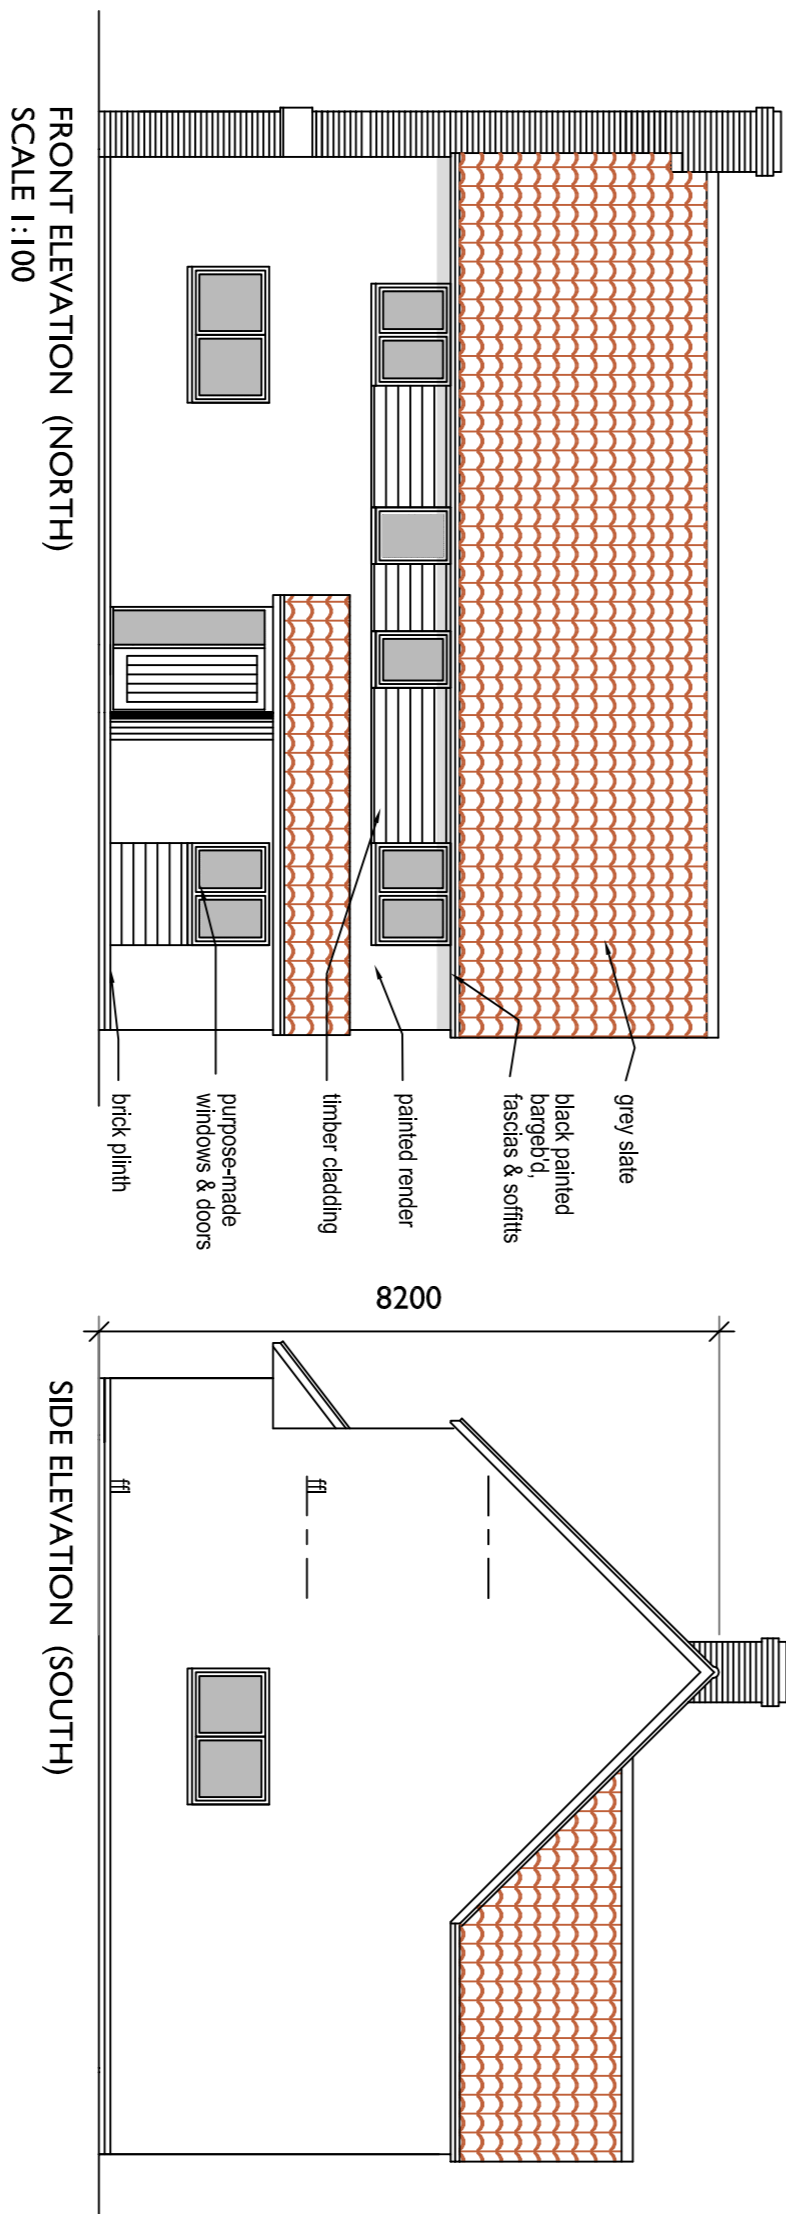

Ref.	Date	Revision
------	------	----------

Ensure all dimensions are checked on site prior to ordering prefabricated elements. Ensure minimum headroom requirements are met for all staircases.

Do not scale from this or any other drawing. Any discrepancies, contact the issuer.

This drawing or any of its contents cannot be used except with the express written permission of the issuer. Without such permission no responsibility is taken for its content.

ROBERTS MOLLOY
architects & consultants

<p>3 church lane bressingham diass norfolk IP22 2AE</p>	<p>ROBERTS MOLLOY LIMITED © Tel: 01379 687705 E-mail: info@robertsmolloy.co.uk</p>
---	---

PROJECT:
THE CONIFERS
HINGHAM ROAD
GREAT ELLINGHAM

TITLE
BUILDING REGS
PLOT 3

DATE:	I:100,1:50@AI	DATE:	Jan 2019
JOB NO.	GTC	DRG NO.	15