



* Specification of structural elements to be confirmed by structural engineer


Det: J - Timber Intermediate Floor Junction with External Wall
scale 1:10

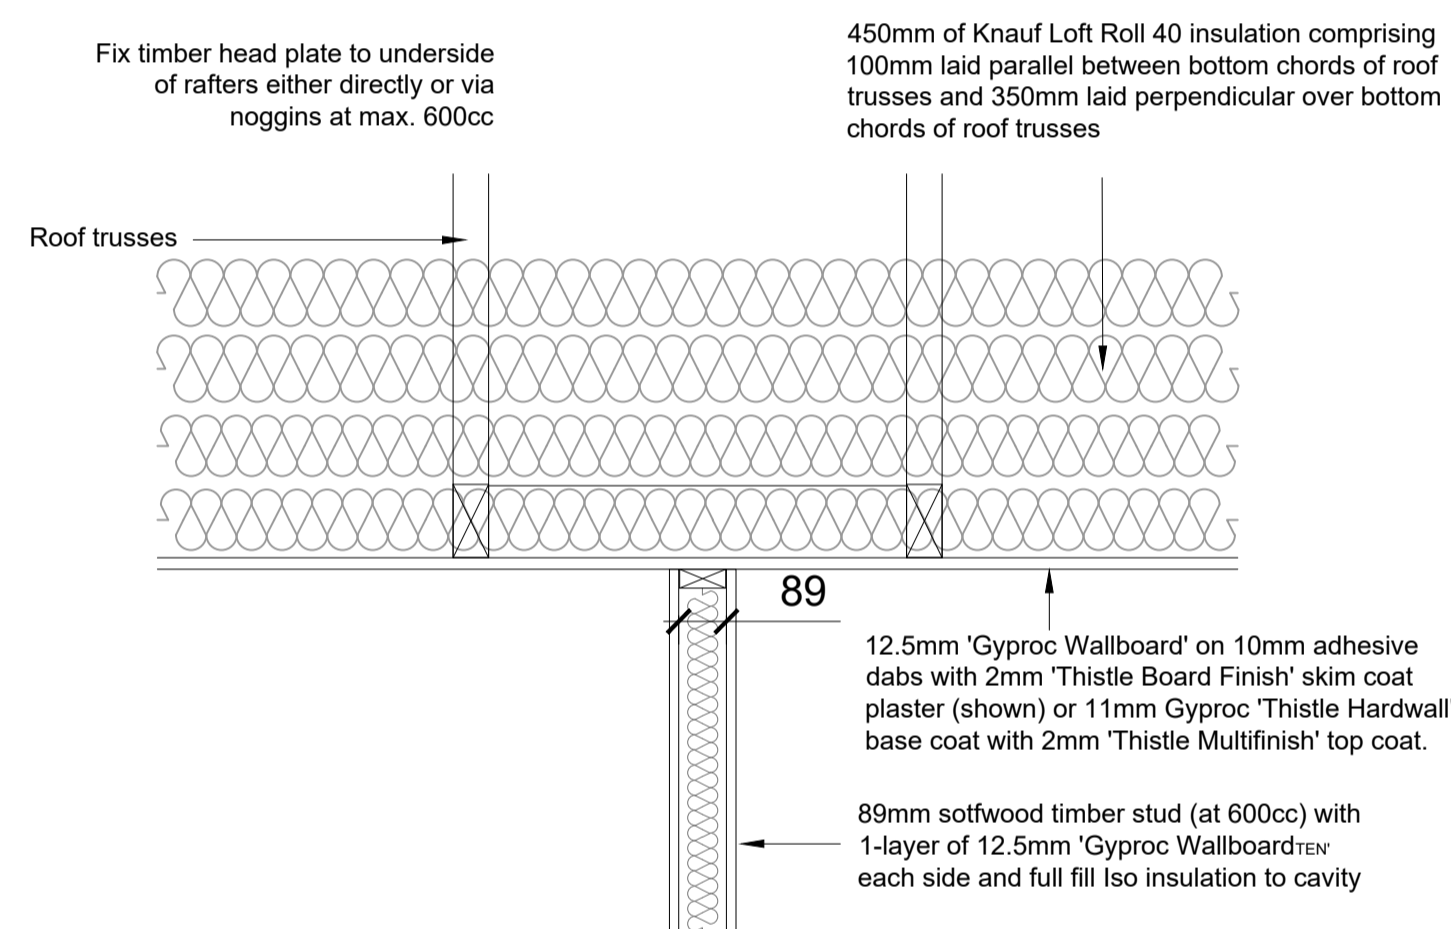


Det: L - Timber Stud Partition Head (First floor)
scale 1:10

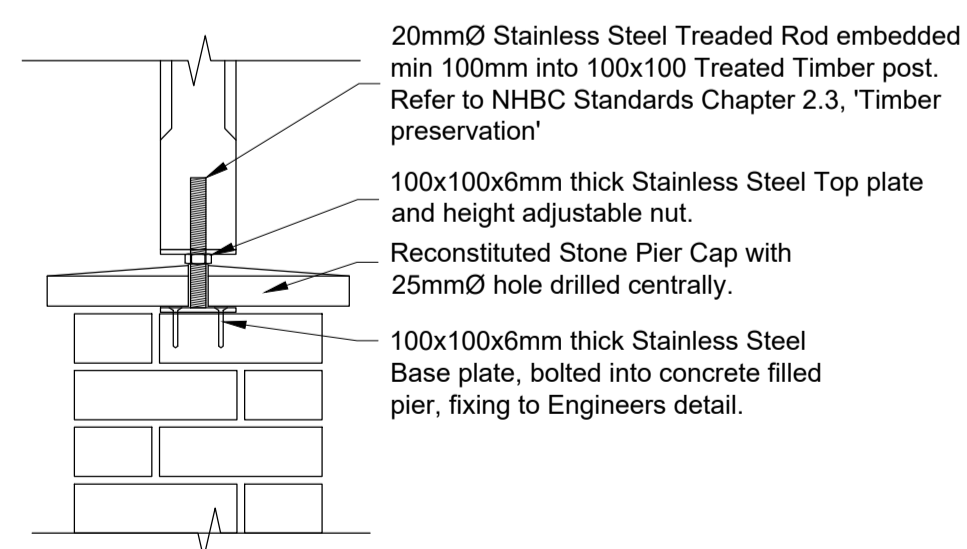


Det: O - Canopy Post Support Detail
scale 1:10

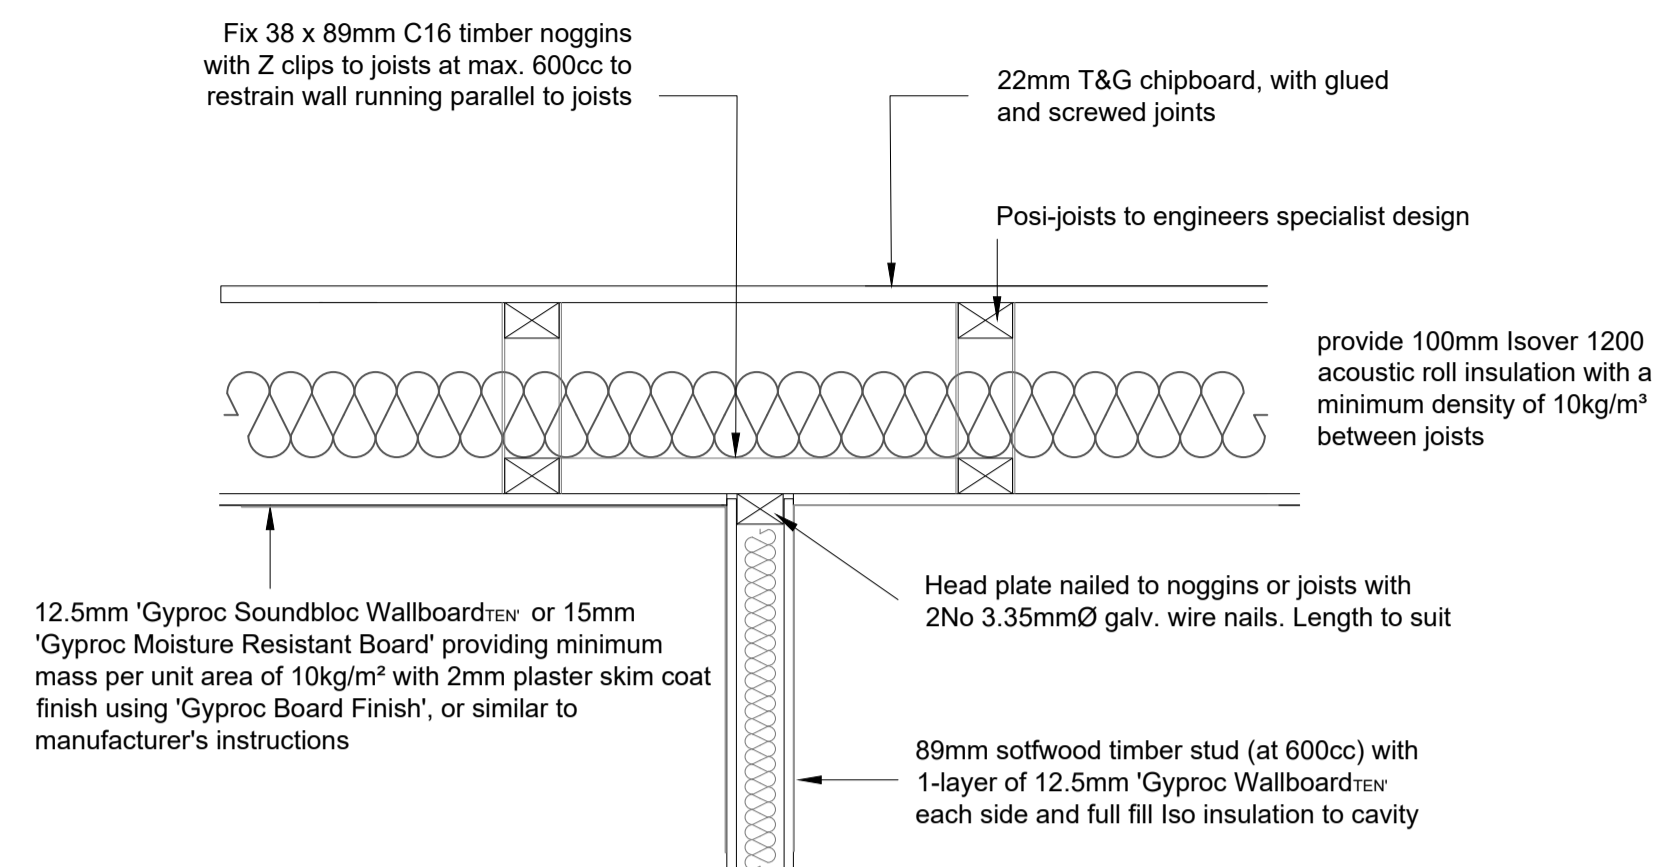


Det: K - Studwork Partition (Ground floor) Wall Head
scale 1:10

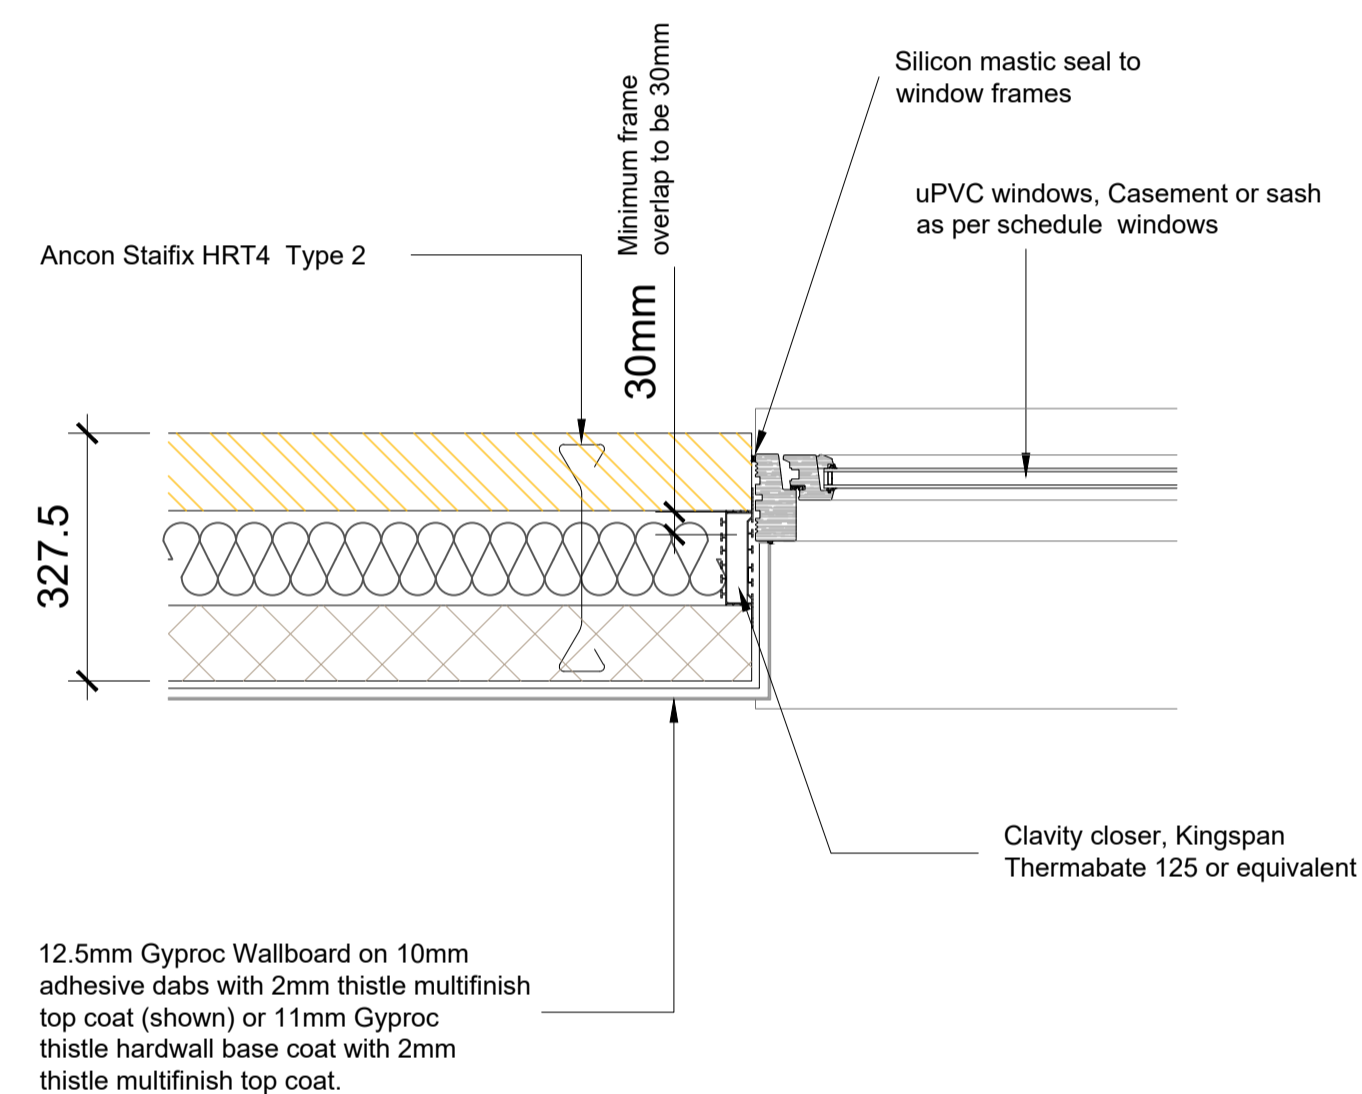

Det: M - Window Jamb Detail
scale 1:10

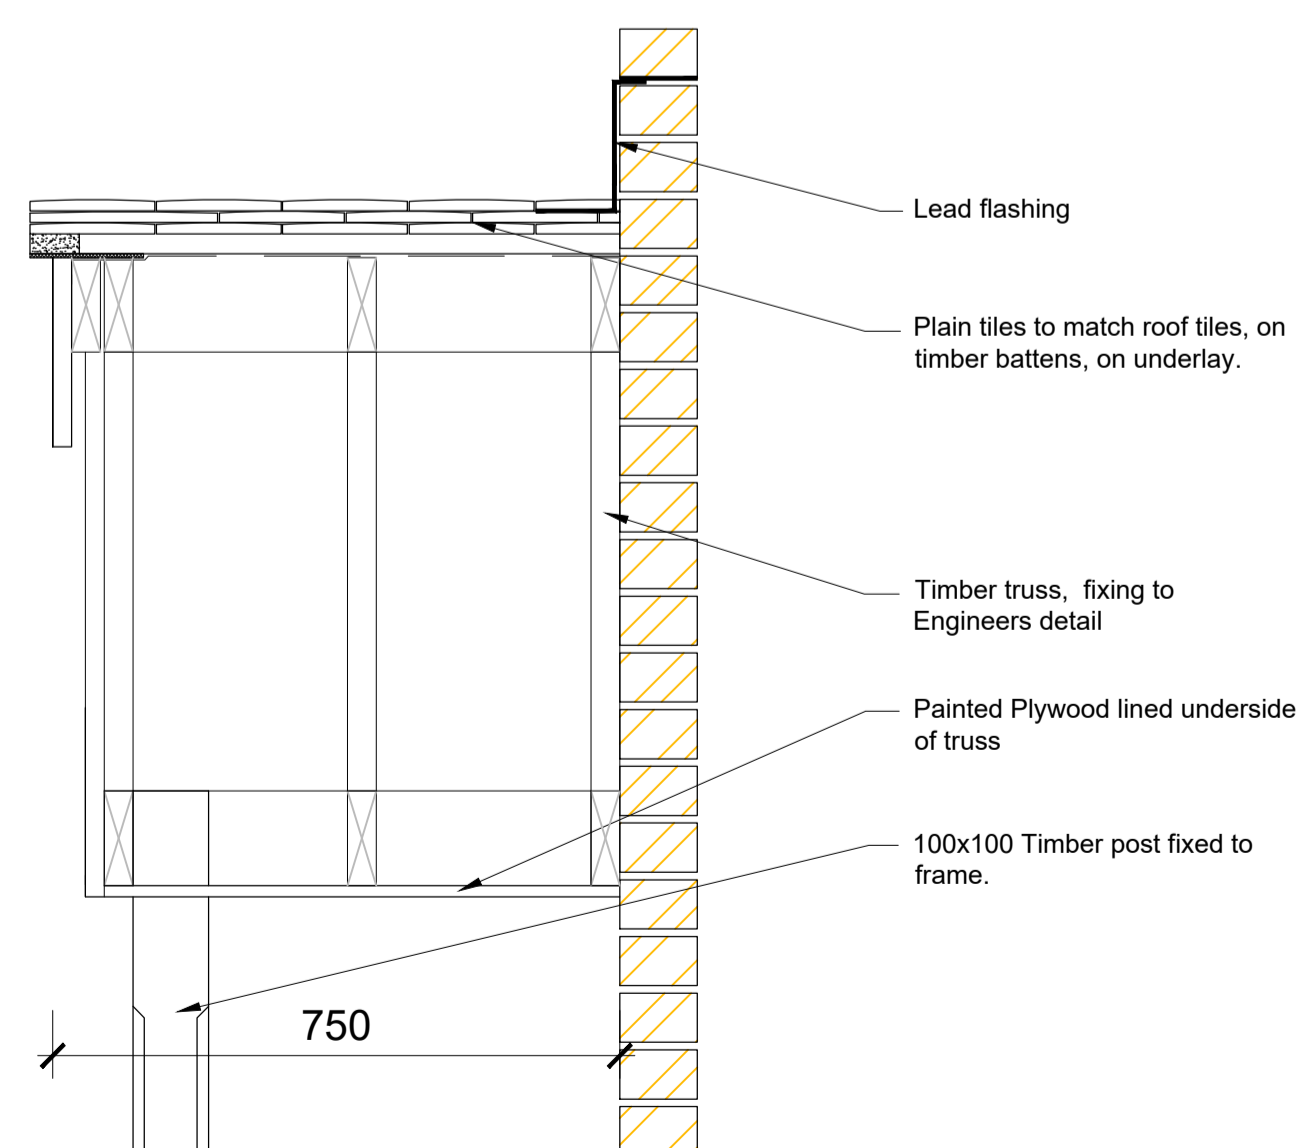


Det: P - Duel Pitch Porch Detail
scale 1:10

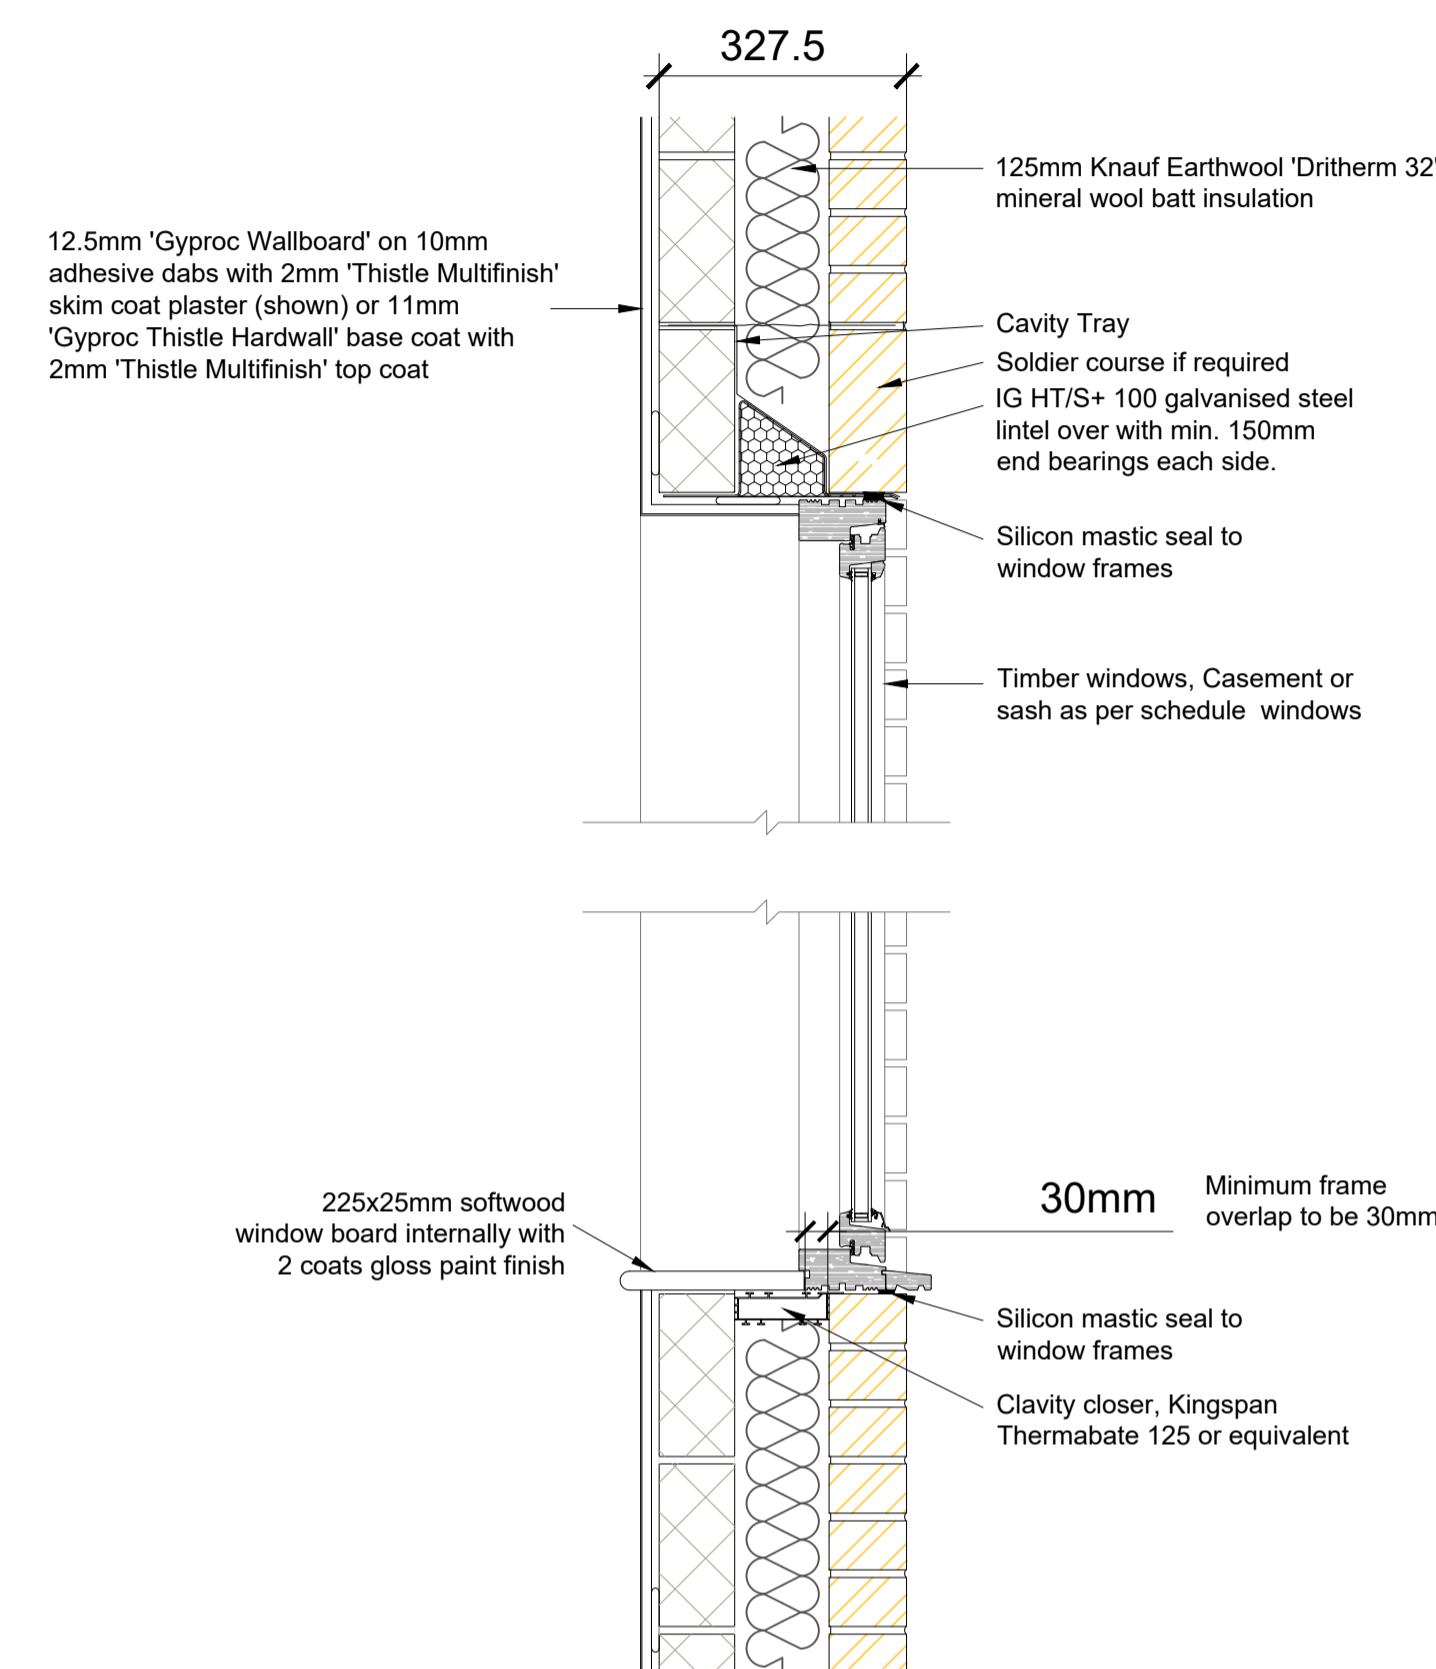

Det: N - Window section scale 1:10

DRAFT

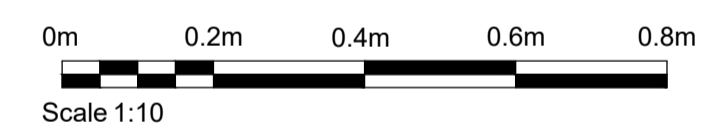

C1	23.10.19	Draft Issue	DAG	DAG
Rev:	Date:	Description:	Chk:	Apr:

WT Design Ltd
Architectural Consultants

WTD
Unit 1
Burlingham Business Centre
North Burlingham
Norfolk
NR13 4TA
t: 01603 389422
e: info@wtodesign.co.uk

Project:
Land adj. Cherry Tree Barn
Norwich Road
Besthorpe

Drawing Title:
House Type A
Details Sheet 2

Client:
Mr & Mrs Panter

Scale: **1:10 @ A1** | Date: **23.10.19**

Project Number:	Drawing Number:	Revision:
127-19 - 1204		C1

Construction