



PROVISIONAL

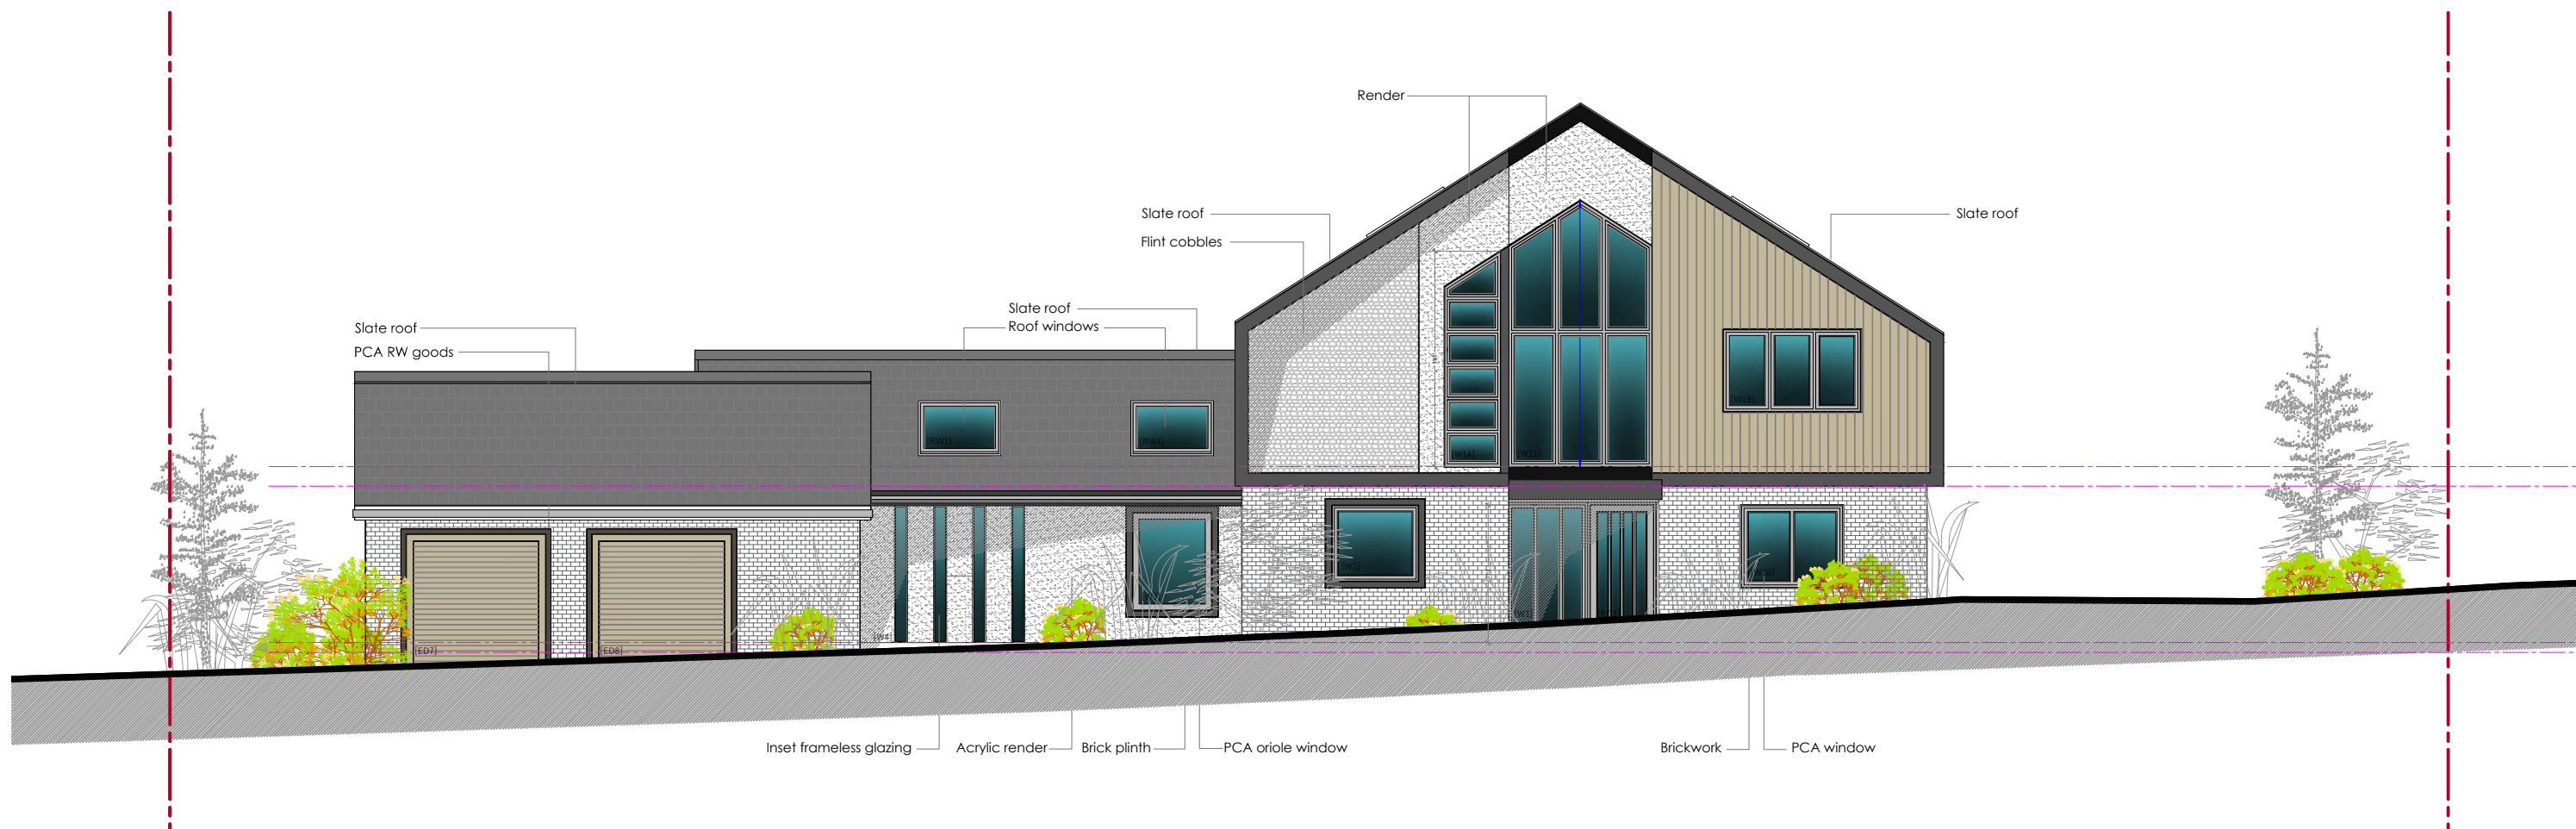


Front Elevation

Scale - 1:50

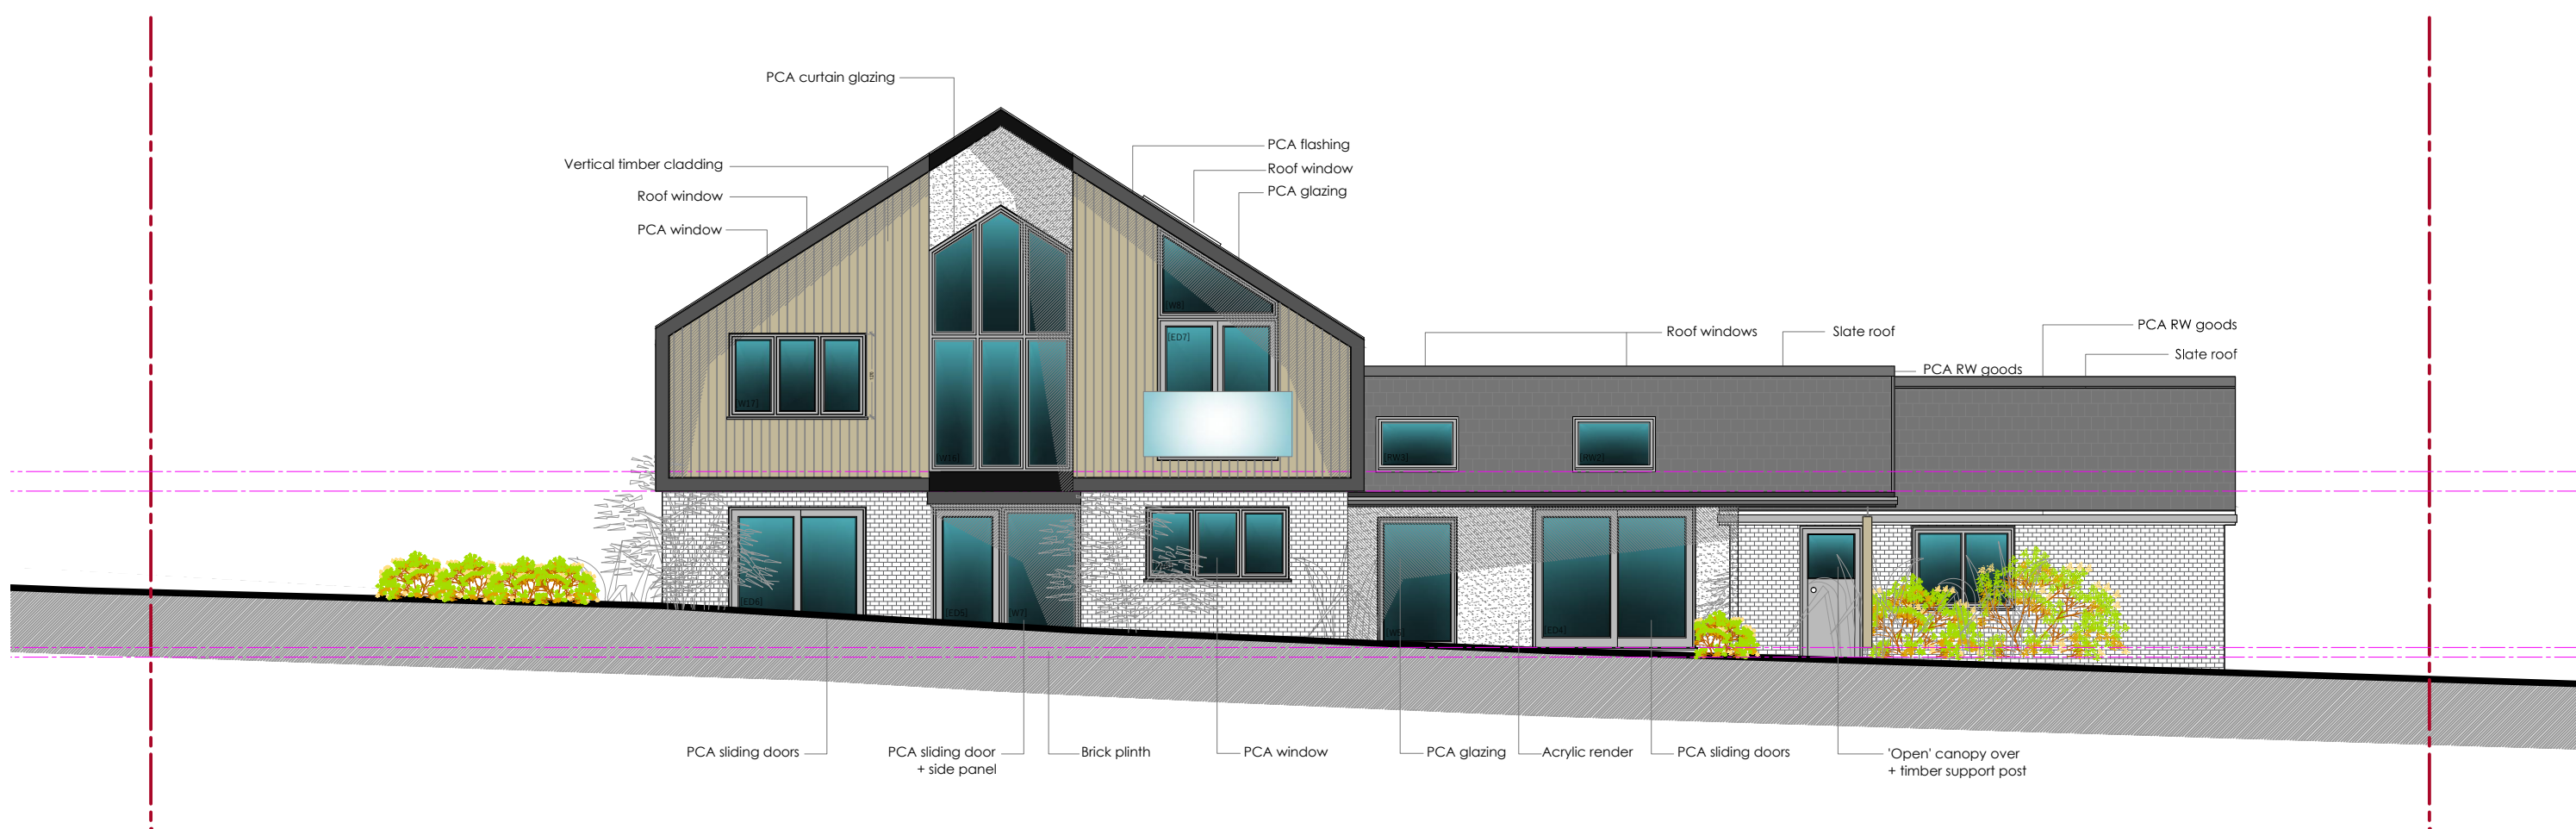



Rear Elevation

Scale - 1:50

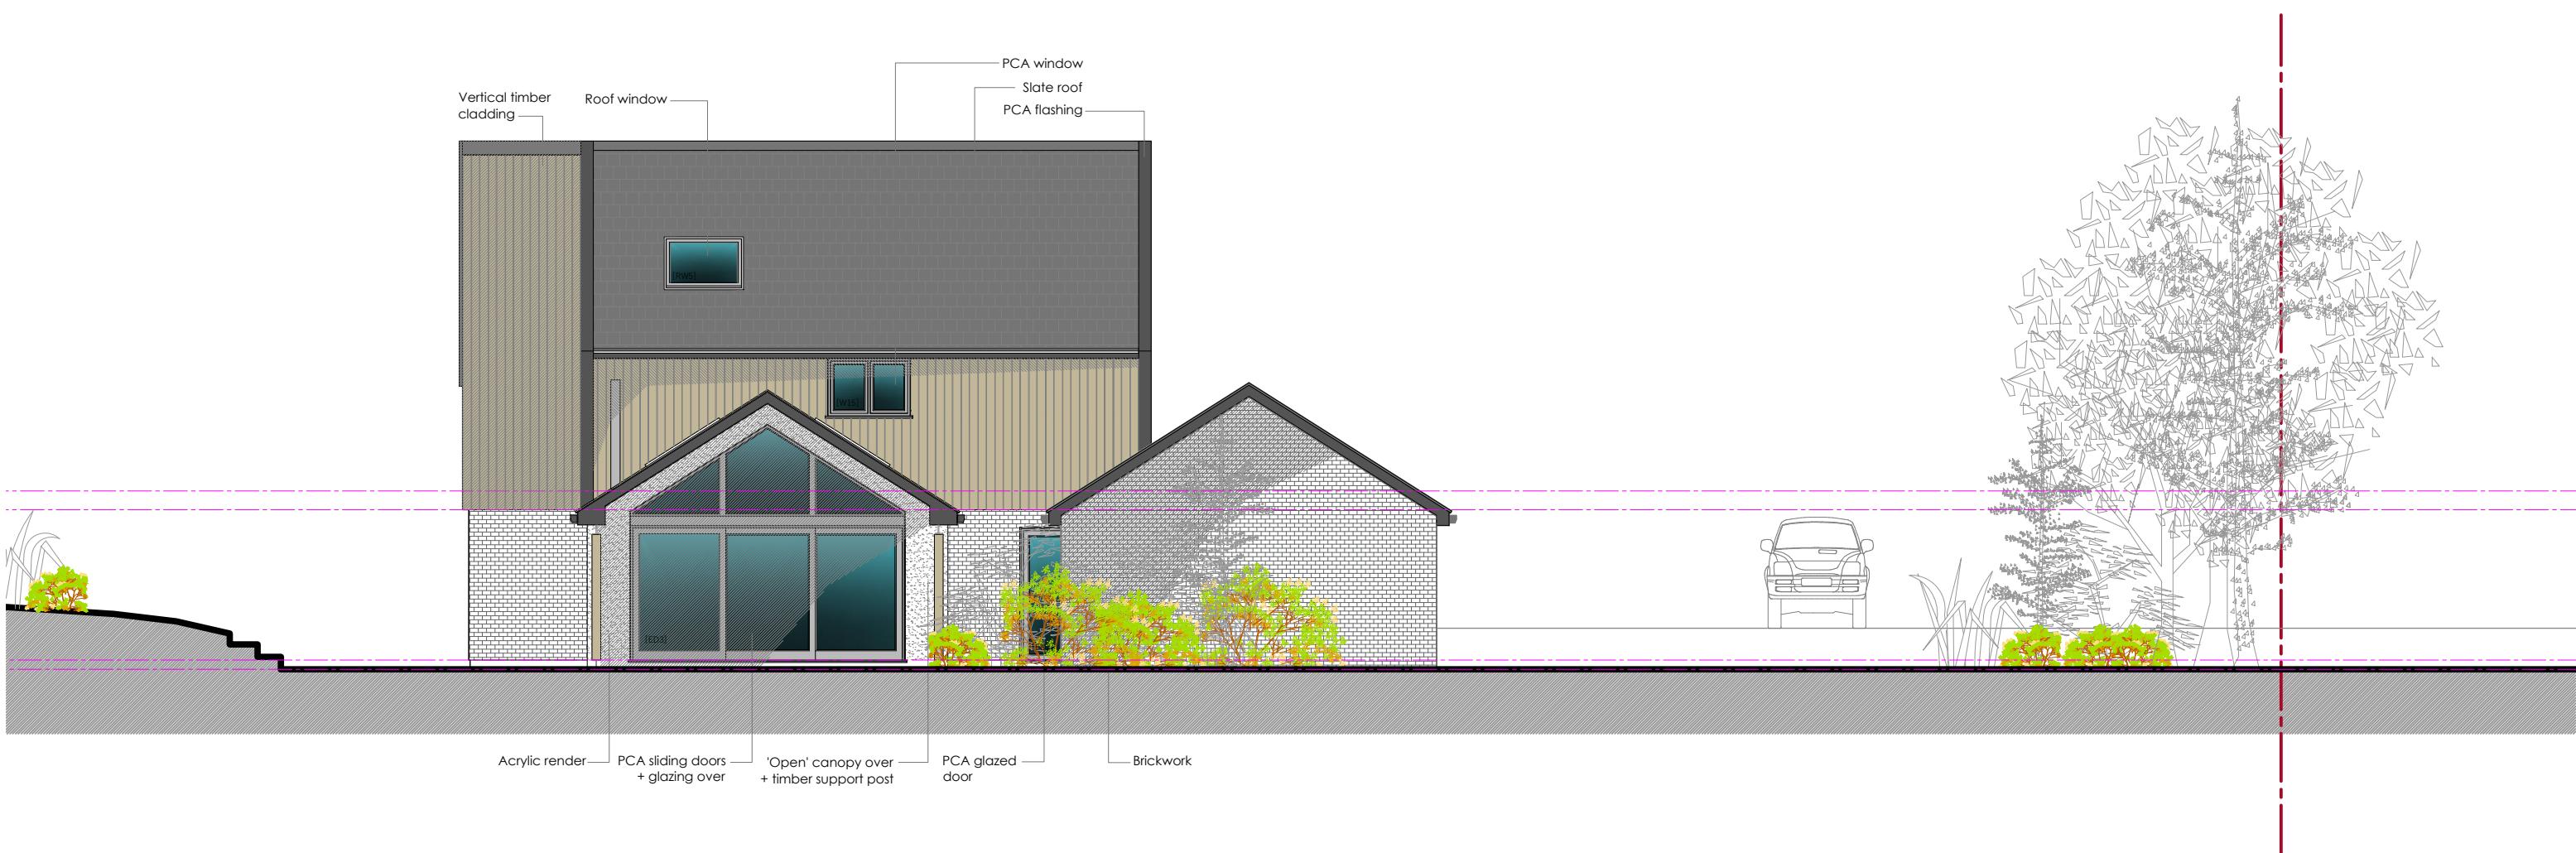

South West Elevation

Scale - 1:50

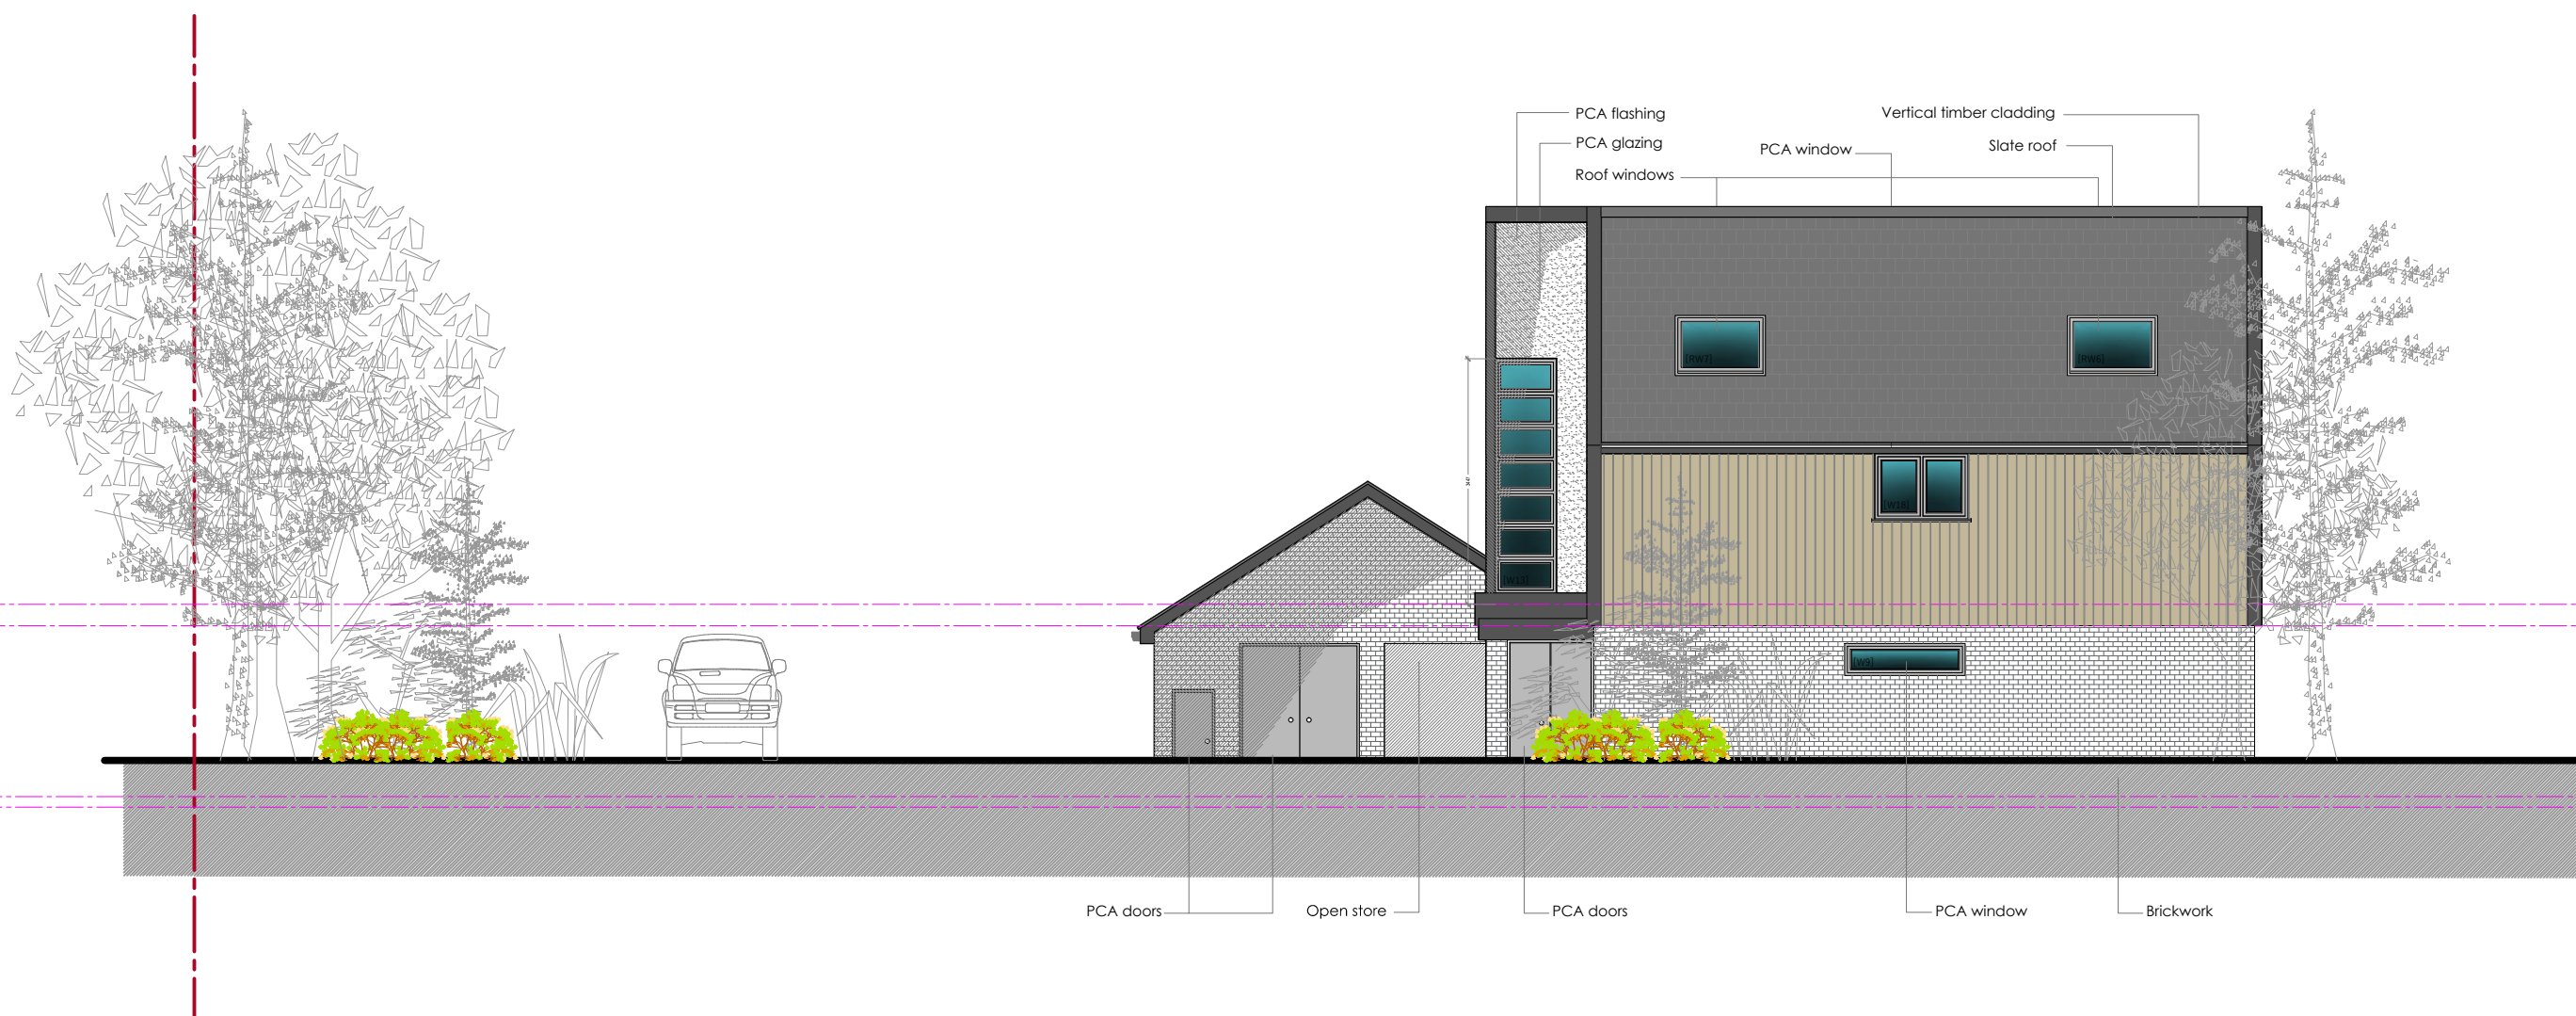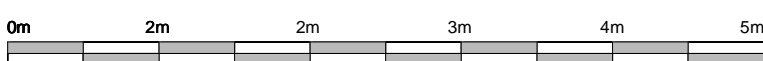

North East Elevation

Scale - 1:50



CLIENT: Mr and Mrs Fossey
SITE: Mauley's Meadow
West Harling Road
East Harling
NR16 2SL
PROJECT: New contemporary house
DRAWING: 007 Proposed Elevations
JOB NO: RDA - 2020 - 004
DATE: May 2020

REVISION	DATE	BY	AMENDMENT
A	06.20.	JEB	Provisional Issue

**NB: ALL DRAWINGS TO BE READ IN COMBINATION
WITH STRUCTURAL ENGINEER'S DRAWINGS
IN ADDITION TO ASSOCIATED CALCULATIONS**

DRAWING NOTES
This drawing and any design shown upon it is the copyright of Red Door Architects Ltd, and may not be altered, photographed, reproduced or copied without its prior written consent.
All dimensions are in millimeters unless otherwise stated.
For construction, do not scale from this drawing - use written dimensions only.
Existing construction shown on this drawing is indicative only and the contractor must ascertain its true size and setting out.
DIGITAL ISSUE
Whilst every effort has been made to ensure the accuracy of the information forming this drawing we take no liability for any inconsistencies, conflicts in interpretation, tolerances or units between the digital information and figured dimensions constituting this drawing. It is for the recipient of any drawn information to ensure the accuracy and proper interpretation of data on which their own work is based and reference detail or revised drawings as necessary or when made available.

RED DOOR
ARCHITECTS
EAST ANGLIA + LONDON
Red Door Architects Ltd
The 'Old' Ship Inn - 53 Lower Olland Street
Bungay - Suffolk - NR35 1BY
reddoorarchitects@outlook.com
Tel: 01986 893 269